


校

例
会

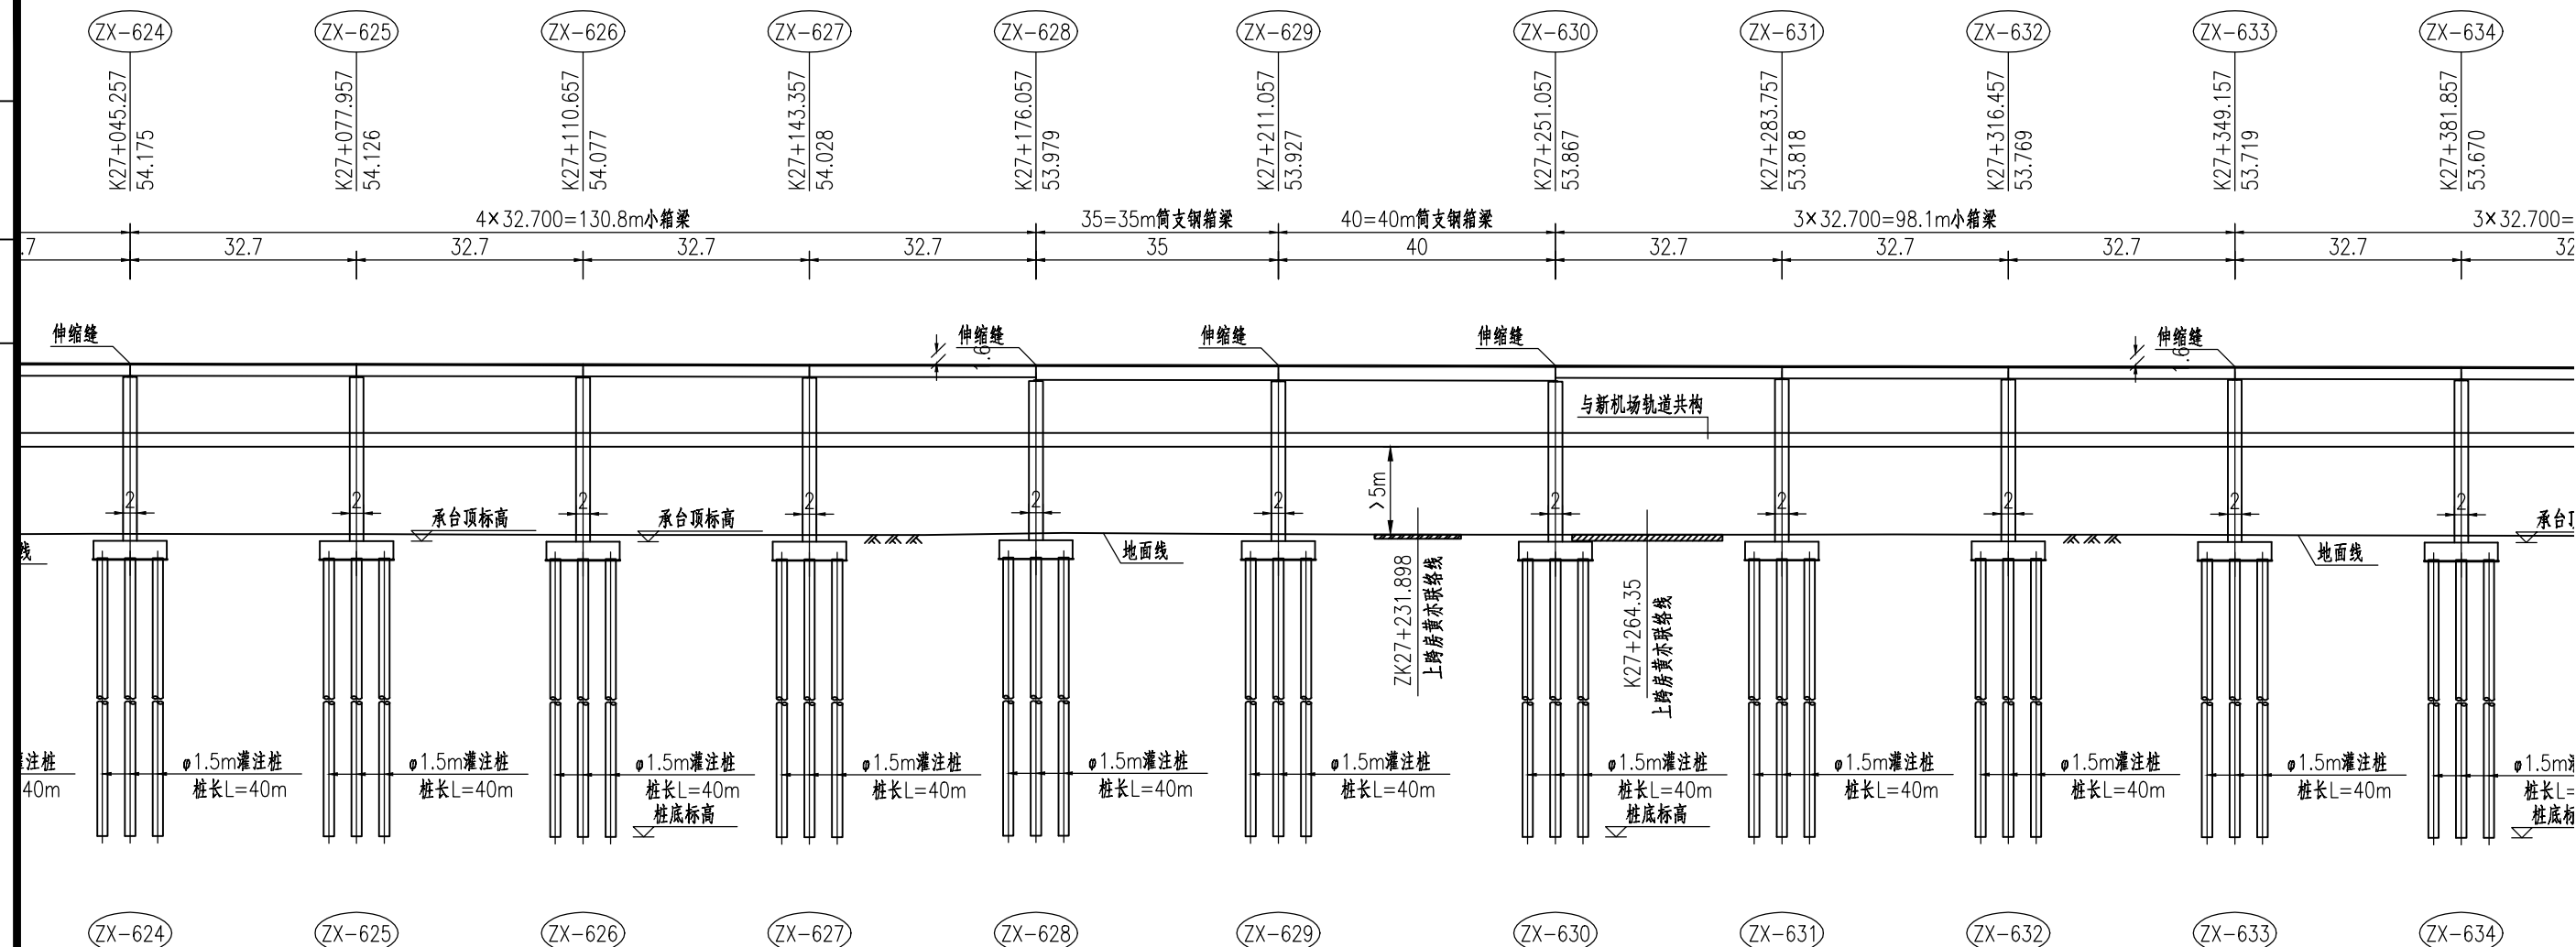

ZX-624	ZX-625	ZX-626	ZX-627	ZX-628	ZX-629	ZX-630	ZX-631	ZX-632	ZX-633	ZX-634
K27+045.257	K27+077.957	K27+110.657	K27+143.357	K27+176.057	K27+211.057	K27+251.057	K27+283.757	K27+316.457	K27+349.157	K27+381.857
	32.7+32.7+32.7+32.7=130.8m小箱梁			35m小箱梁		40m小箱梁		32.7+32.7+32.7=98.1m小箱梁		32.7+32.7+32
54.175	54.126	54.077	54.028	53.979	53.927	53.867	53.818	53.769	53.719	53.670
29.575	29.538	29.446	29.421	29.643	29.533	29.456	29.461	29.481	29.414	29.325
28.575	28.538	28.446	28.421	28.643	28.533	28.456	28.461	28.481	28.414	28.325
φ1.5m灌注桩	φ1.5m灌注桩	φ1.5m灌注桩	φ1.5m灌注桩	φ1.5m灌注桩	φ1.5m灌注桩	φ1.5m灌注桩	φ1.5m灌注桩	φ1.5m灌注桩	φ1.5m灌注桩	φ1.5m灌注桩
25.925	25.888	25.796	25.771	25.993	25.883	25.806	25.811	25.831	25.764	25.675
40.000	40.000	40.000	40.000	40.000	40.000	40.000	40.000	40.000	40.000	40.000
-14.075	-14.112	-14.204	-14.229	-14.007	-14.117	-14.194	-14.189	-14.169	-14.236	-14.325

2015J090

工程编号

