


校

会

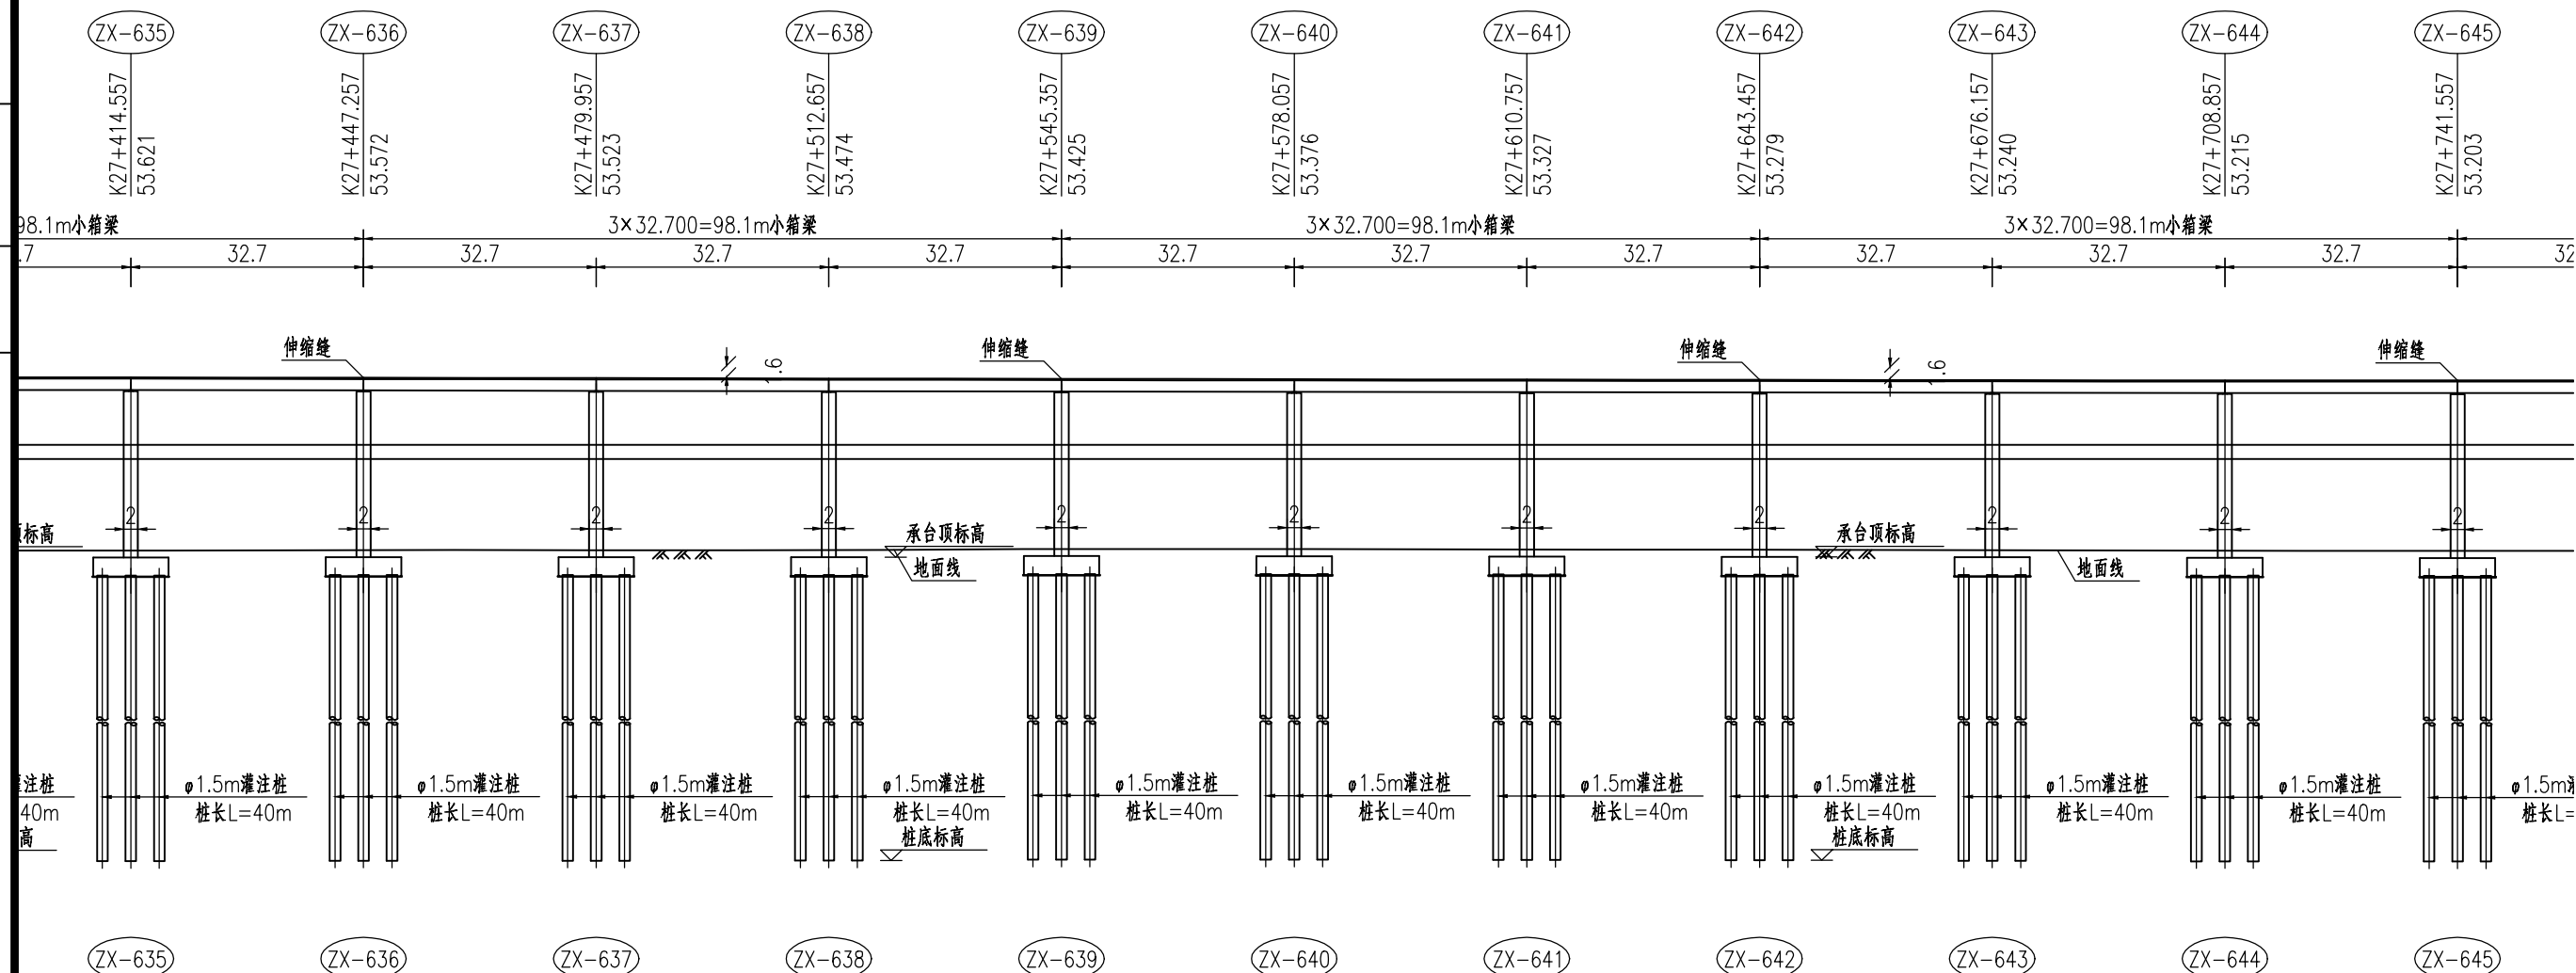

ZX-635	ZX-636	ZX-637	ZX-638	ZX-639	ZX-640	ZX-641	ZX-642	ZX-643	ZX-644	ZX-645
K27+414.557	K27+447.257	K27+479.957	K27+512.657	K27+545.357	K27+578.057	K27+610.757	K27+643.457	K27+676.157	K27+708.857	K27+741.557
7=98.1m小箱梁	32.7+32.7+32.7=98.1m小箱梁				32.7+32.7+32.7=98.1m小箱梁			32.7+32.7+32.7=98.1m小箱梁		
53.621	53.572	53.523	53.474	53.425	53.376	53.327	53.279	53.240	53.215	53.203
29.294	29.347	29.341	29.372	29.505	29.494	29.448	29.400	29.353	29.264	29.242
28.294	28.347	28.341	28.372	28.505	28.494	28.448	28.400	28.353	28.264	28.242
φ1.5m灌注桩	φ1.5m灌注桩	φ1.5m灌注桩	φ1.5m灌注桩	φ1.5m灌注桩	φ1.5m灌注桩	φ1.5m灌注桩	φ1.5m灌注桩	φ1.5m灌注桩	φ1.5m灌注桩	φ1.5m灌注桩
25.644	25.697	25.691	25.722	25.855	25.844	25.798	25.750	25.703	25.614	25.592
40.000	40.000	40.000	40.000	40.000	40.000	40.000	40.000	40.000	40.000	40.000
-14.356	-14.303	-14.309	-14.278	-14.145	-14.156	-14.202	-14.250	-14.297	-14.386	-14.408

工程编号

