


校

例  
会

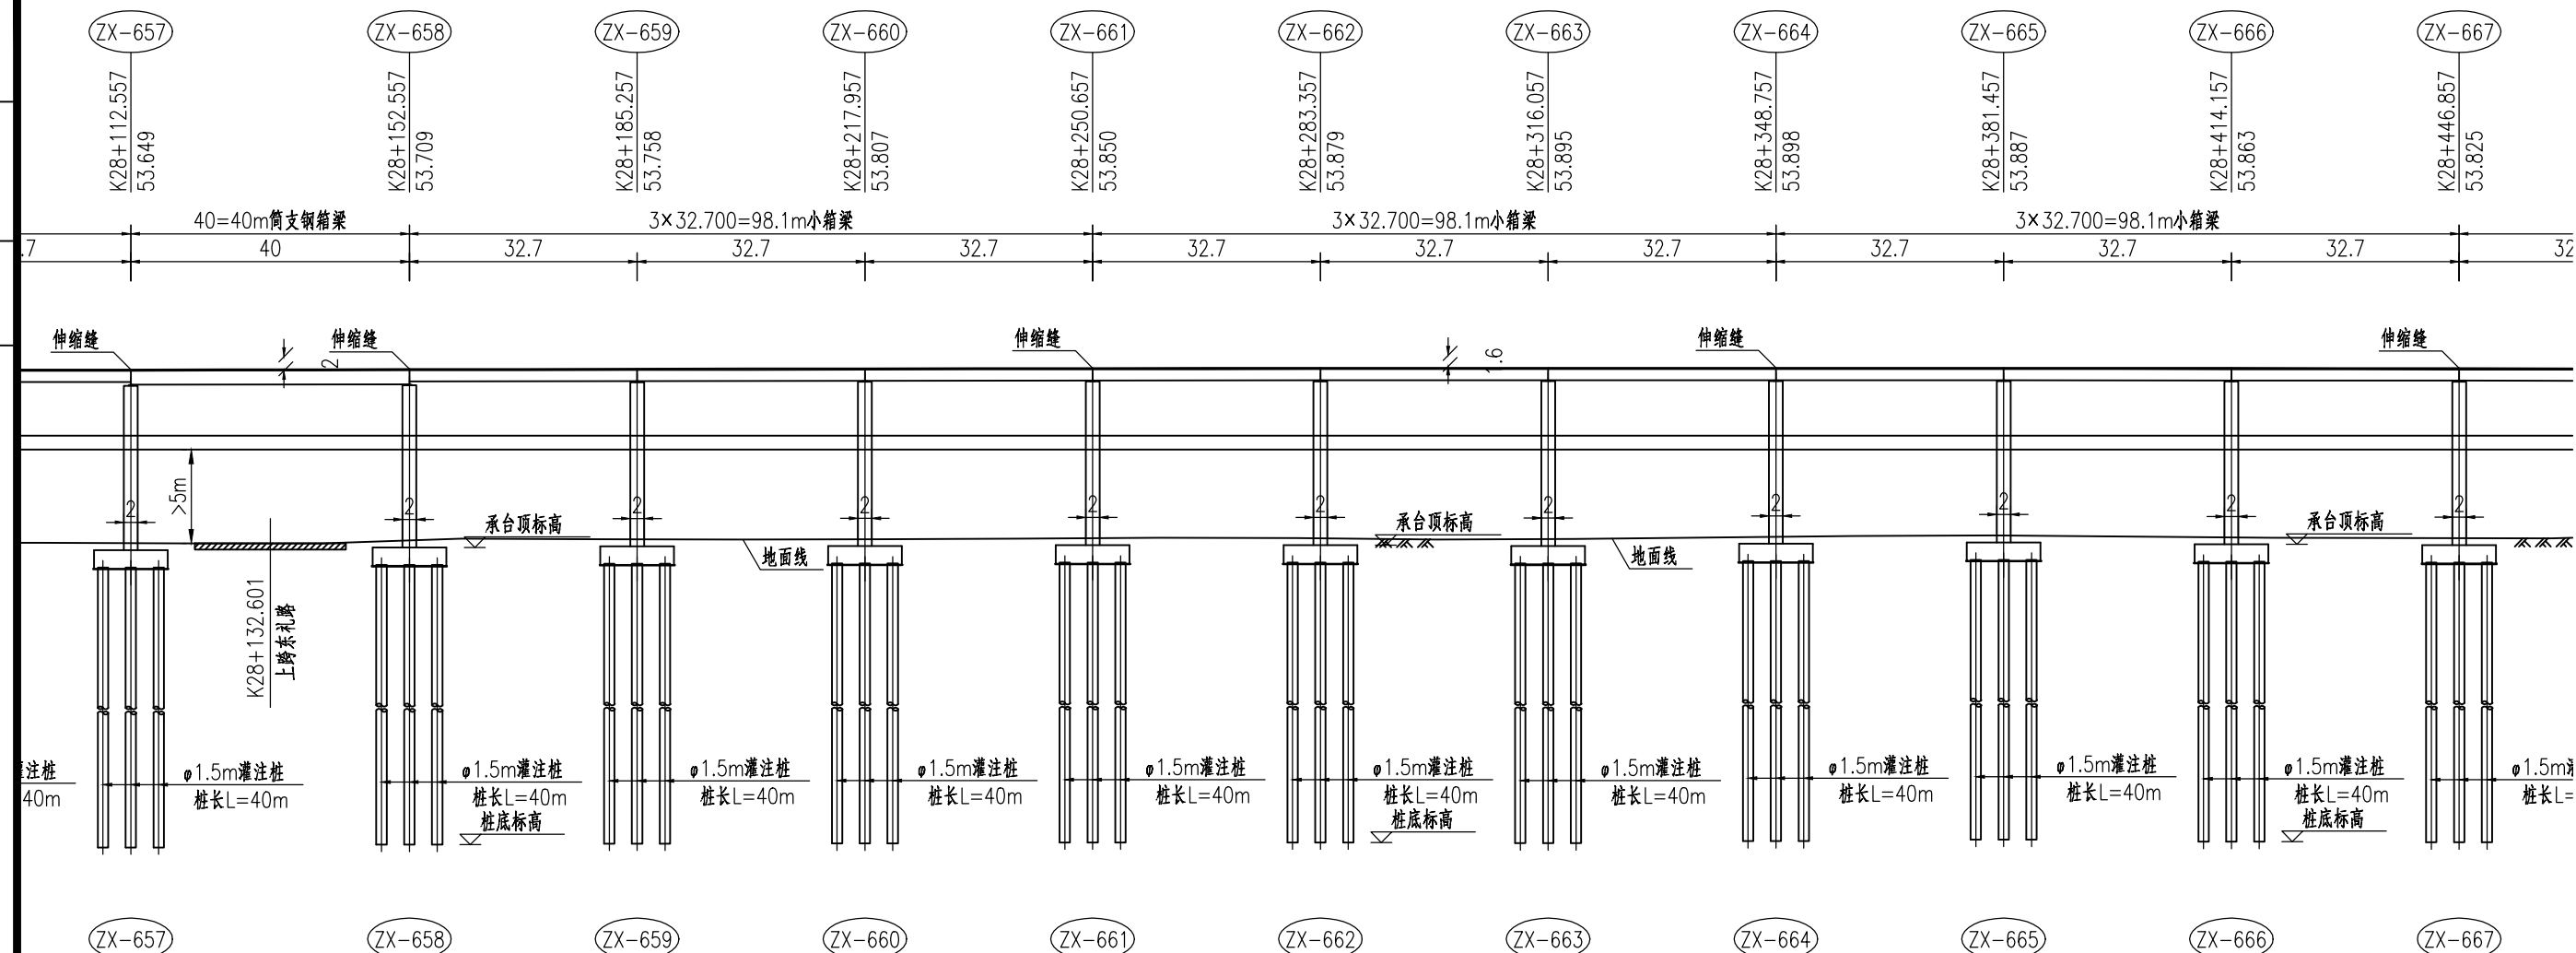

ZX-657	ZX-658	ZX-659	ZX-660	ZX-661	ZX-662	ZX-663	ZX-664	ZX-665	ZX-666	ZX-667
K28+112.557	K28+152.557	K28+185.257	K28+217.957	K28+250.657	K28+283.357	K28+316.057	K28+348.757	K28+381.457	K28+414.157	K28+446.857
	40m小箱梁	32.7+32.7+32.7=98.1m小箱梁			32.7+32.7+32.7=98.1m小箱梁			32.7+32.7+32.7=98.1m小箱梁		
53.649	53.709	53.758	53.807	53.850	53.879	53.895	53.898	53.887	53.863	53.825
28.719	29.112	29.269	29.295	29.432	29.431	29.326	29.634	29.842	29.551	29.451
27.719	28.112	28.269	28.295	28.432	28.431	28.326	28.634	28.842	28.551	28.451
φ1.5m灌注桩	φ1.5m灌注桩	φ1.5m灌注桩	φ1.5m灌注桩	φ1.5m灌注桩	φ1.5m灌注桩	φ1.5m灌注桩	φ1.5m灌注桩	φ1.5m灌注桩	φ1.5m灌注桩	φ1.5m灌注桩
25.069	25.462	25.619	25.645	25.782	25.781	25.676	25.984	26.192	25.901	25.801
40.000	40.000	40.000	40.000	40.000	40.000	40.000	40.000	40.000	40.000	40.000
-14.931	-14.538	-14.381	-14.355	-14.218	-14.219	-14.324	-14.016	-13.808	-14.099	-14.199

工程编号

