


校

会

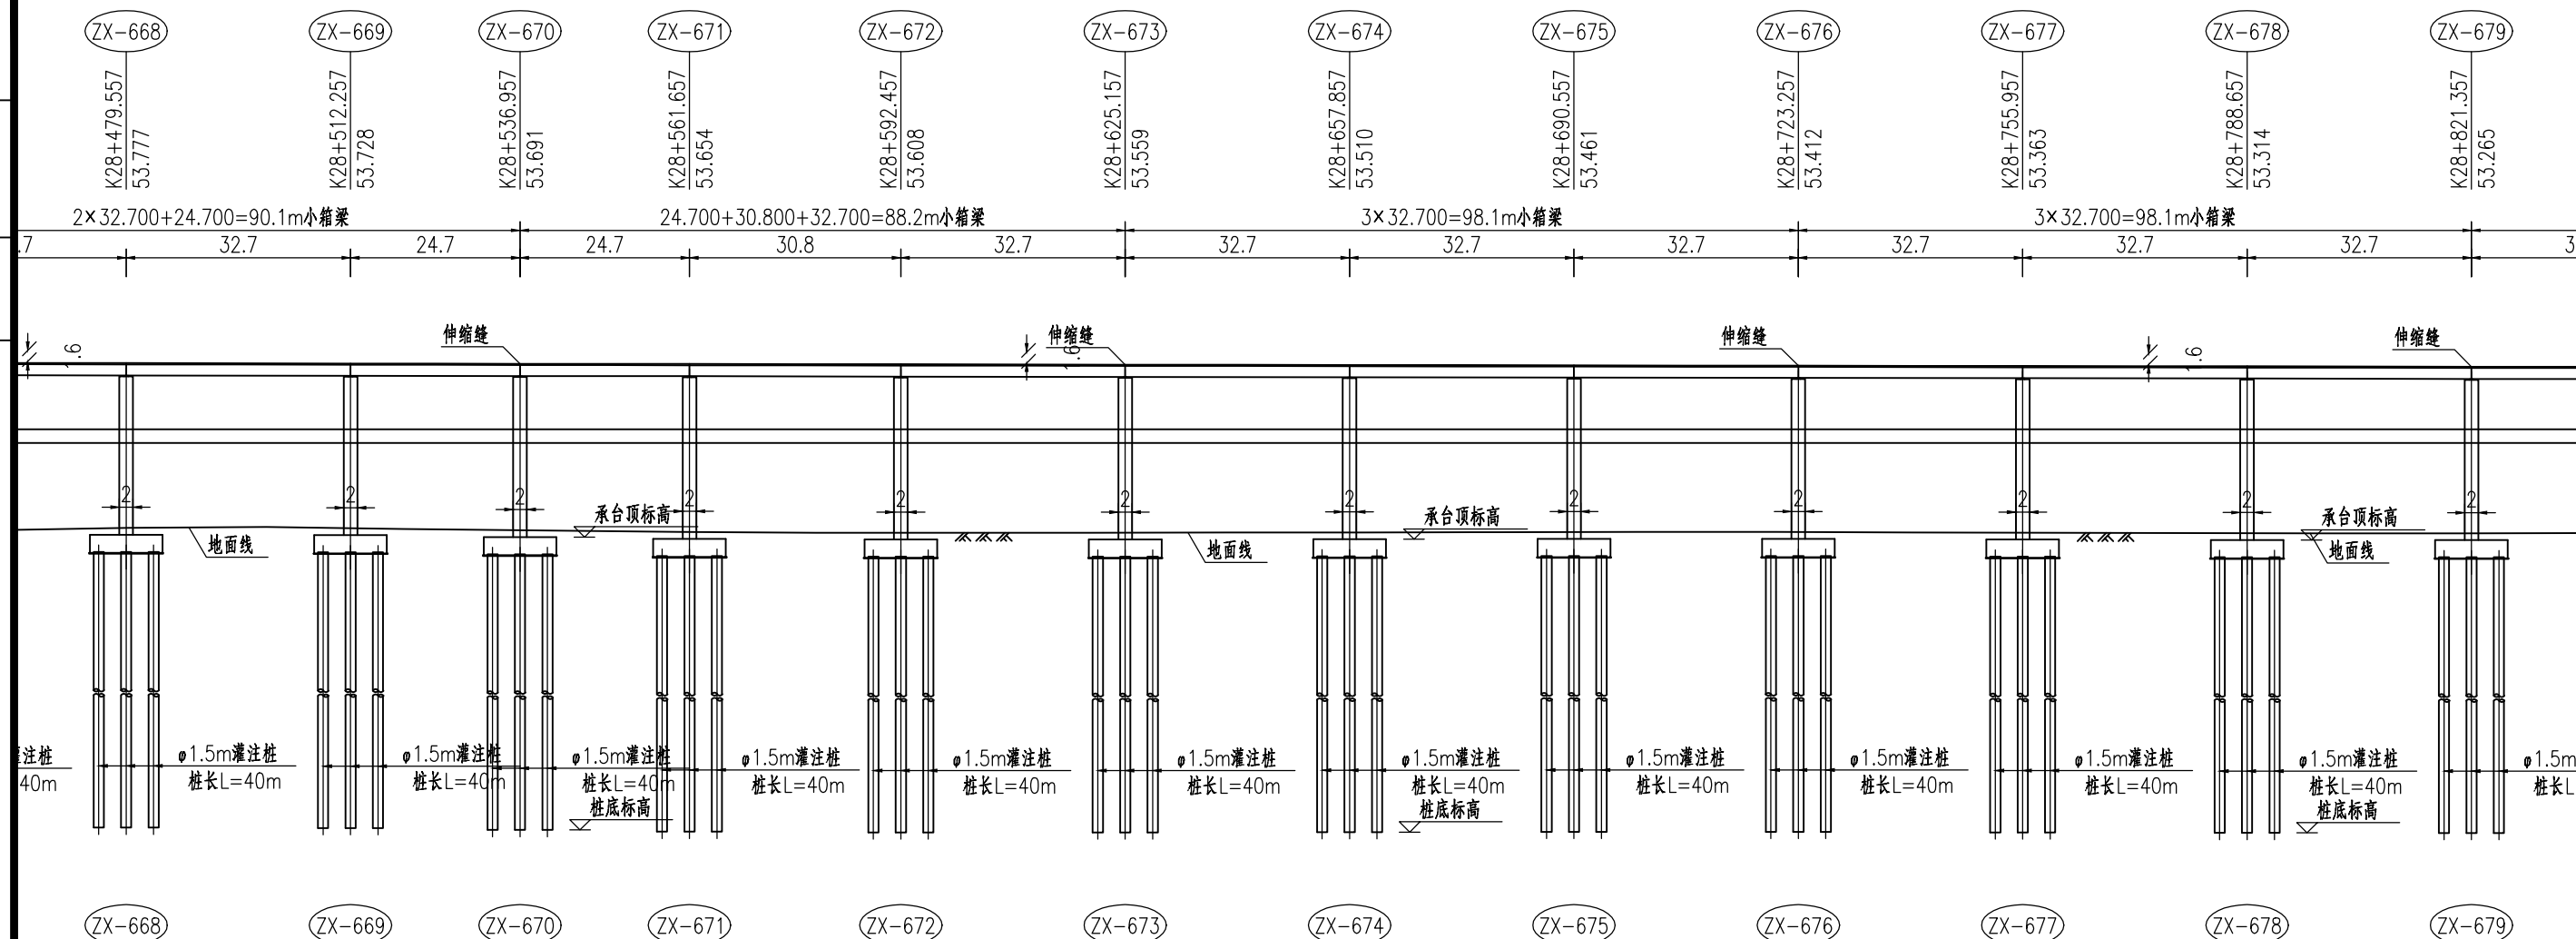

ZX-668	ZX-669	ZX-670	ZX-671	ZX-672	ZX-673	ZX-674	ZX-675	ZX-676	ZX-677	ZX-678	ZX-679
K28+479.557	K28+512.257	K28+536.957	K28+561.657	K28+592.457	K28+625.157	K28+657.857	K28+690.557	K28+723.257	K28+755.957	K28+788.657	K28+821.357
32.7+32.7+24.7=90.1m小箱梁		24.7+30.8+32.7=88.2m小箱梁			32.7+32.7+32.7=98.1m小箱梁			32.7+32.7+32.7=98.1m小箱梁			
53.777	53.728	53.691	53.654	53.608	53.559	53.510	53.461	53.412	53.363	53.314	53.265
29.787	29.731	29.447	29.203	29.089	29.088	29.130	29.182	29.184	29.089	29.018	29.010
28.787	28.731	28.447	28.203	28.089	28.088	28.130	28.182	28.184	28.089	28.018	28.010
φ1.5m灌注桩	φ1.5m灌注桩	φ1.5m灌注桩	φ1.5m灌注桩	φ1.5m灌注桩	φ1.5m灌注桩	φ1.5m灌注桩	φ1.5m灌注桩	φ1.5m灌注桩	φ1.5m灌注桩	φ1.5m灌注桩	φ1.5m灌注桩
26.137	26.081	25.797	25.553	25.439	25.438	25.480	25.532	25.534	25.439	25.368	25.360
40.000	40.000	40.000	40.000	40.000	40.000	40.000	40.000	40.000	40.000	40.000	40.000
-13.863	-13.919	-14.203	-14.447	-14.561	-14.562	-14.520	-14.468	-14.466	-14.561	-14.632	-14.640

工程编号

