


校

会

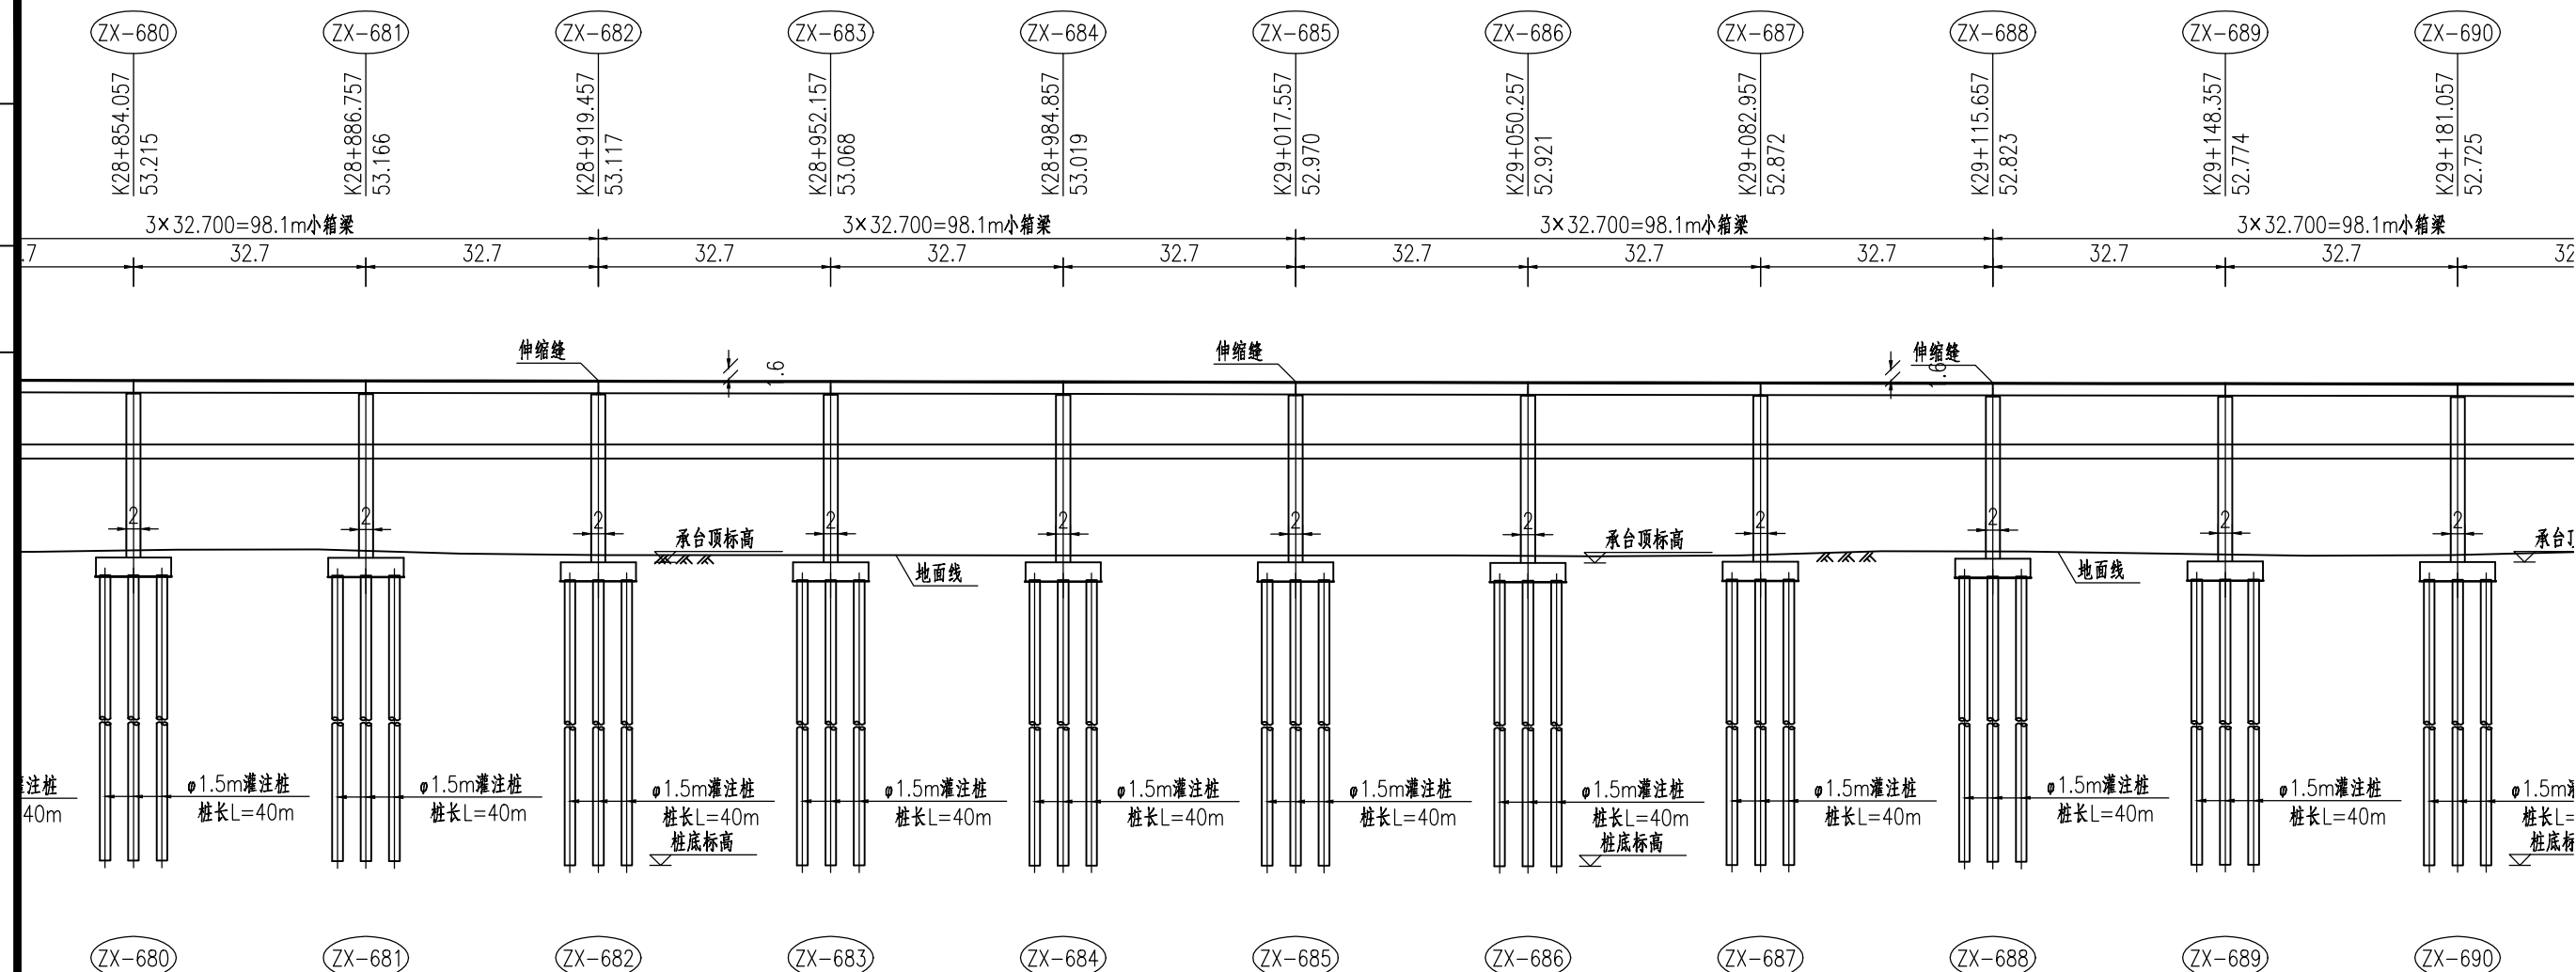

ZX-680	ZX-681	ZX-682	ZX-683	ZX-684	ZX-685	ZX-686	ZX-687	ZX-688	ZX-689	ZX-690
K28+854.057	K28+886.757	K28+919.457	K28+952.157	K28+984.857	K29+017.557	K29+050.257	K29+082.957	K29+115.657	K29+148.357	K29+181.057
32.7+32.7+32.7=98.1m小箱梁			32.7+32.7+32.7=98.1m小箱梁			32.7+32.7+32.7=98.1m小箱梁			32.7+32.7+32.7=98.1m小箱梁	
53.215	53.166	53.117	53.068	53.019	52.970	52.921	52.872	52.823	52.774	52.725
29.248	29.169	28.572	28.572	28.543	28.535	28.454	28.626	29.076	28.658	28.582
28.248	28.169	27.572	27.572	27.543	27.535	27.454	27.626	28.076	27.658	27.582
φ1.5m灌注桩	φ1.5m灌注桩	φ1.5m灌注桩	φ1.5m灌注桩	φ1.5m灌注桩	φ1.5m灌注桩	φ1.5m灌注桩	φ1.5m灌注桩	φ1.5m灌注桩	φ1.5m灌注桩	φ1.5m灌注桩
25.598	25.519	24.922	24.922	24.893	24.885	24.804	24.976	25.426	25.008	24.932
40.000	40.000	40.000	40.000	40.000	40.000	40.000	40.000	40.000	40.000	40.000
-14.402	-14.481	-15.078	-15.078	-15.107	-15.115	-15.196	-15.024	-14.574	-14.992	-15.068

工程编号

