


校

会

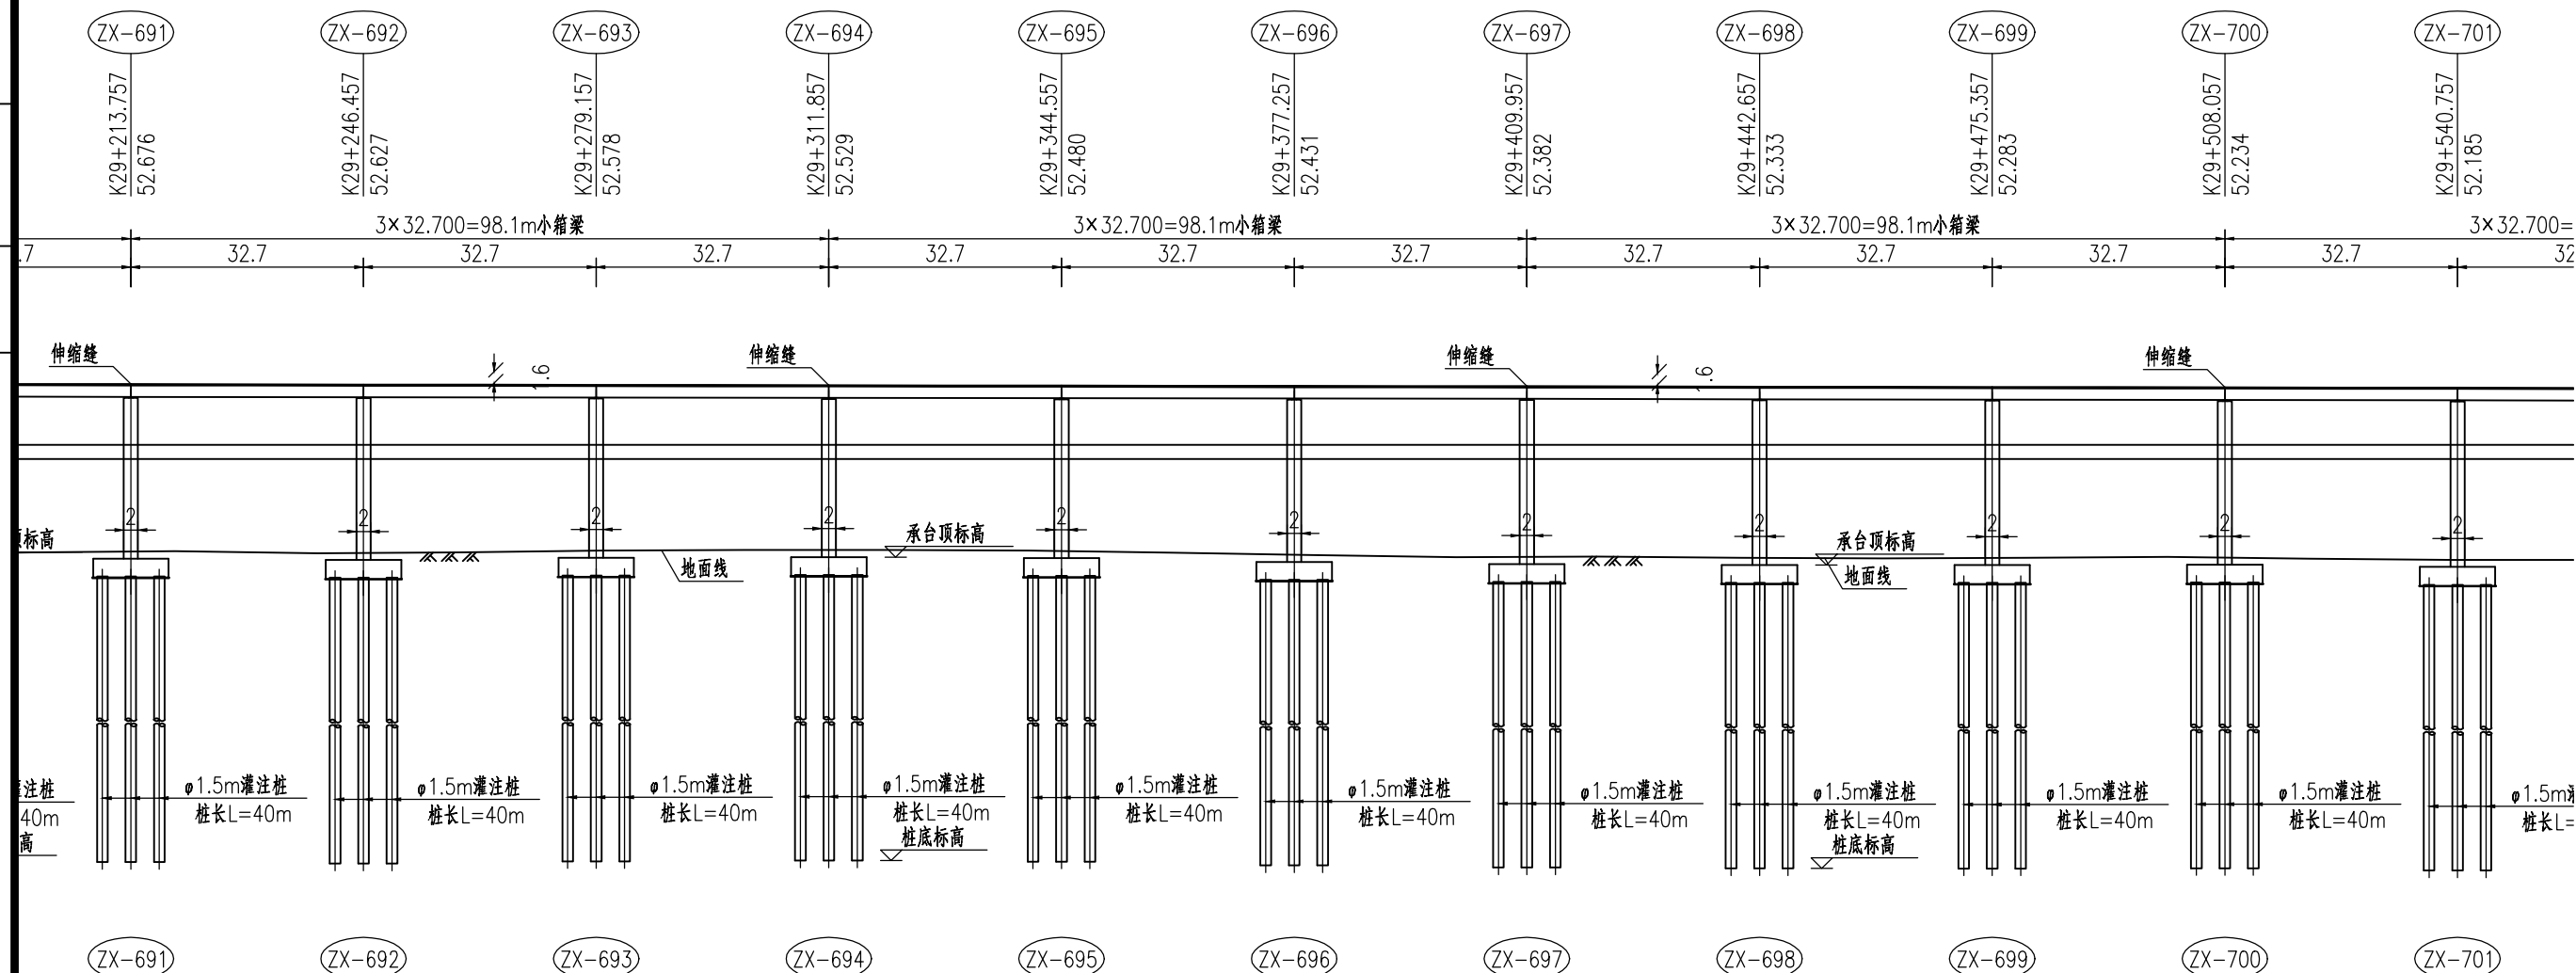

ZX-691	ZX-692	ZX-693	ZX-694	ZX-695	ZX-696	ZX-697	ZX-698	ZX-699	ZX-700	ZX-701
K29+213.757	K29+246.457	K29+279.157	K29+311.857	K29+344.557	K29+377.257	K29+409.957	K29+442.657	K29+475.357	K29+508.057	K29+540.757
32.7+32.7+32.7=98.1m小箱梁			32.7+32.7+32.7=98.1m小箱梁			32.7+32.7+32.7=98.1m小箱梁			32.7+32.7+32	
52.676	52.627	52.578	52.529	52.480	52.431	52.382	52.333	52.283	52.234	52.185
29.149	28.959	29.265	29.363	29.221	28.693	28.385	28.275	28.250	28.292	27.980
28.149	27.959	28.265	28.363	28.221	27.693	27.385	27.275	27.250	27.292	26.980
φ1.5m灌注桩	φ1.5m灌注桩	φ1.5m灌注桩	φ1.5m灌注桩	φ1.5m灌注桩	φ1.5m灌注桩	φ1.5m灌注桩	φ1.5m灌注桩	φ1.5m灌注桩	φ1.5m灌注桩	φ1.5m灌注桩
25.499	25.309	25.615	25.713	25.571	25.043	24.735	24.625	24.600	24.642	24.330
40.000	40.000	40.000	40.000	40.000	40.000	40.000	40.000	40.000	40.000	40.000
-14.501	-14.691	-14.385	-14.287	-14.429	-14.957	-15.265	-15.375	-15.400	-15.358	-15.670

工程编号

