


校

例
会

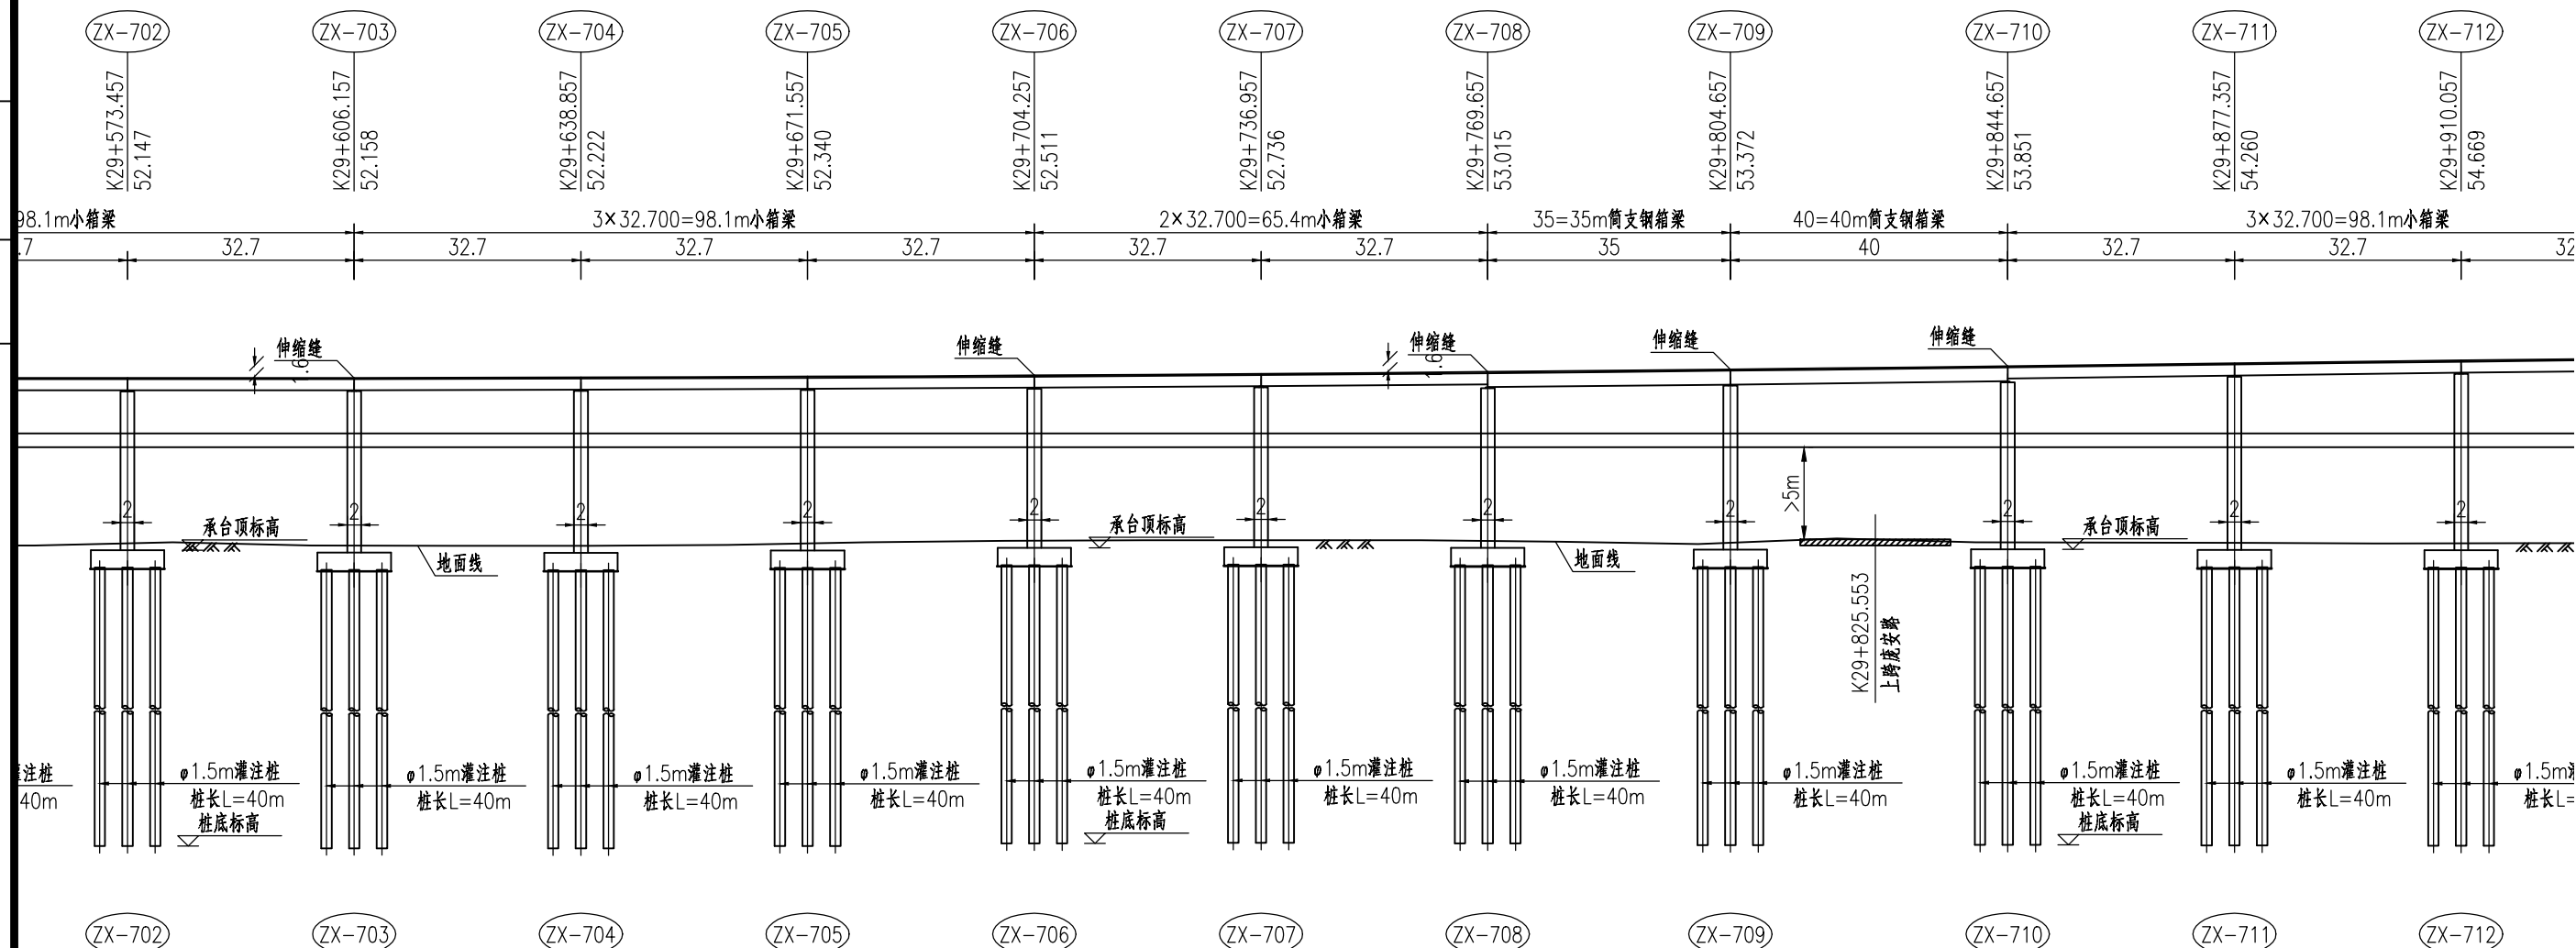

| | | | | | | | | | | |
|-------------|-------------------------|-------------|-------------|-------------|--------------------|-------------|-------------|-------------|-------------------------|-------------|
| ZX-702 | ZX-703 | ZX-704 | ZX-705 | ZX-706 | ZX-707 | ZX-708 | ZX-709 | ZX-710 | ZX-711 | ZX-712 |
| K29+573.457 | K29+606.157 | K29+638.857 | K29+671.557 | K29+704.257 | K29+736.957 | K29+769.657 | K29+804.657 | K29+844.657 | K29+877.357 | K29+910.057 |
| 7=98.1m小箱梁 | 32.7+32.7+32.7=98.1m小箱梁 | | | | 32.7+32.7=65.4m小箱梁 | | 35m小箱梁 | 40m小箱梁 | 32.7+32.7+32.7=98.1m小箱梁 | |
| 52.147 | 52.158 | 52.222 | 52.340 | 52.511 | 52.736 | 53.015 | 53.372 | 53.851 | 54.260 | 54.669 |
| 28.279 | 27.958 | 27.937 | 28.269 | 28.657 | 28.736 | 28.645 | 28.387 | 28.438 | 28.355 | 28.307 |
| 27.279 | 26.958 | 26.937 | 27.269 | 27.657 | 27.736 | 27.645 | 27.387 | 27.438 | 27.355 | 27.307 |
| φ1.5m灌注桩 | φ1.5m灌注桩 | φ1.5m灌注桩 | φ1.5m灌注桩 | φ1.5m灌注桩 | φ1.5m灌注桩 | φ1.5m灌注桩 | φ1.5m灌注桩 | φ1.5m灌注桩 | φ1.5m灌注桩 | φ1.5m灌注桩 |
| 24.629 | 24.308 | 24.287 | 24.619 | 25.007 | 25.086 | 24.995 | 24.737 | 24.788 | 24.705 | 24.657 |
| 40.000 | 40.000 | 40.000 | 40.000 | 40.000 | 40.000 | 40.000 | 40.000 | 40.000 | 40.000 | 40.000 |
| -15.371 | -15.692 | -15.713 | -15.381 | -14.993 | -14.914 | -15.005 | -15.263 | -15.212 | -15.295 | -15.343 |

2015J090

工程编号

