


图 校

图 绘

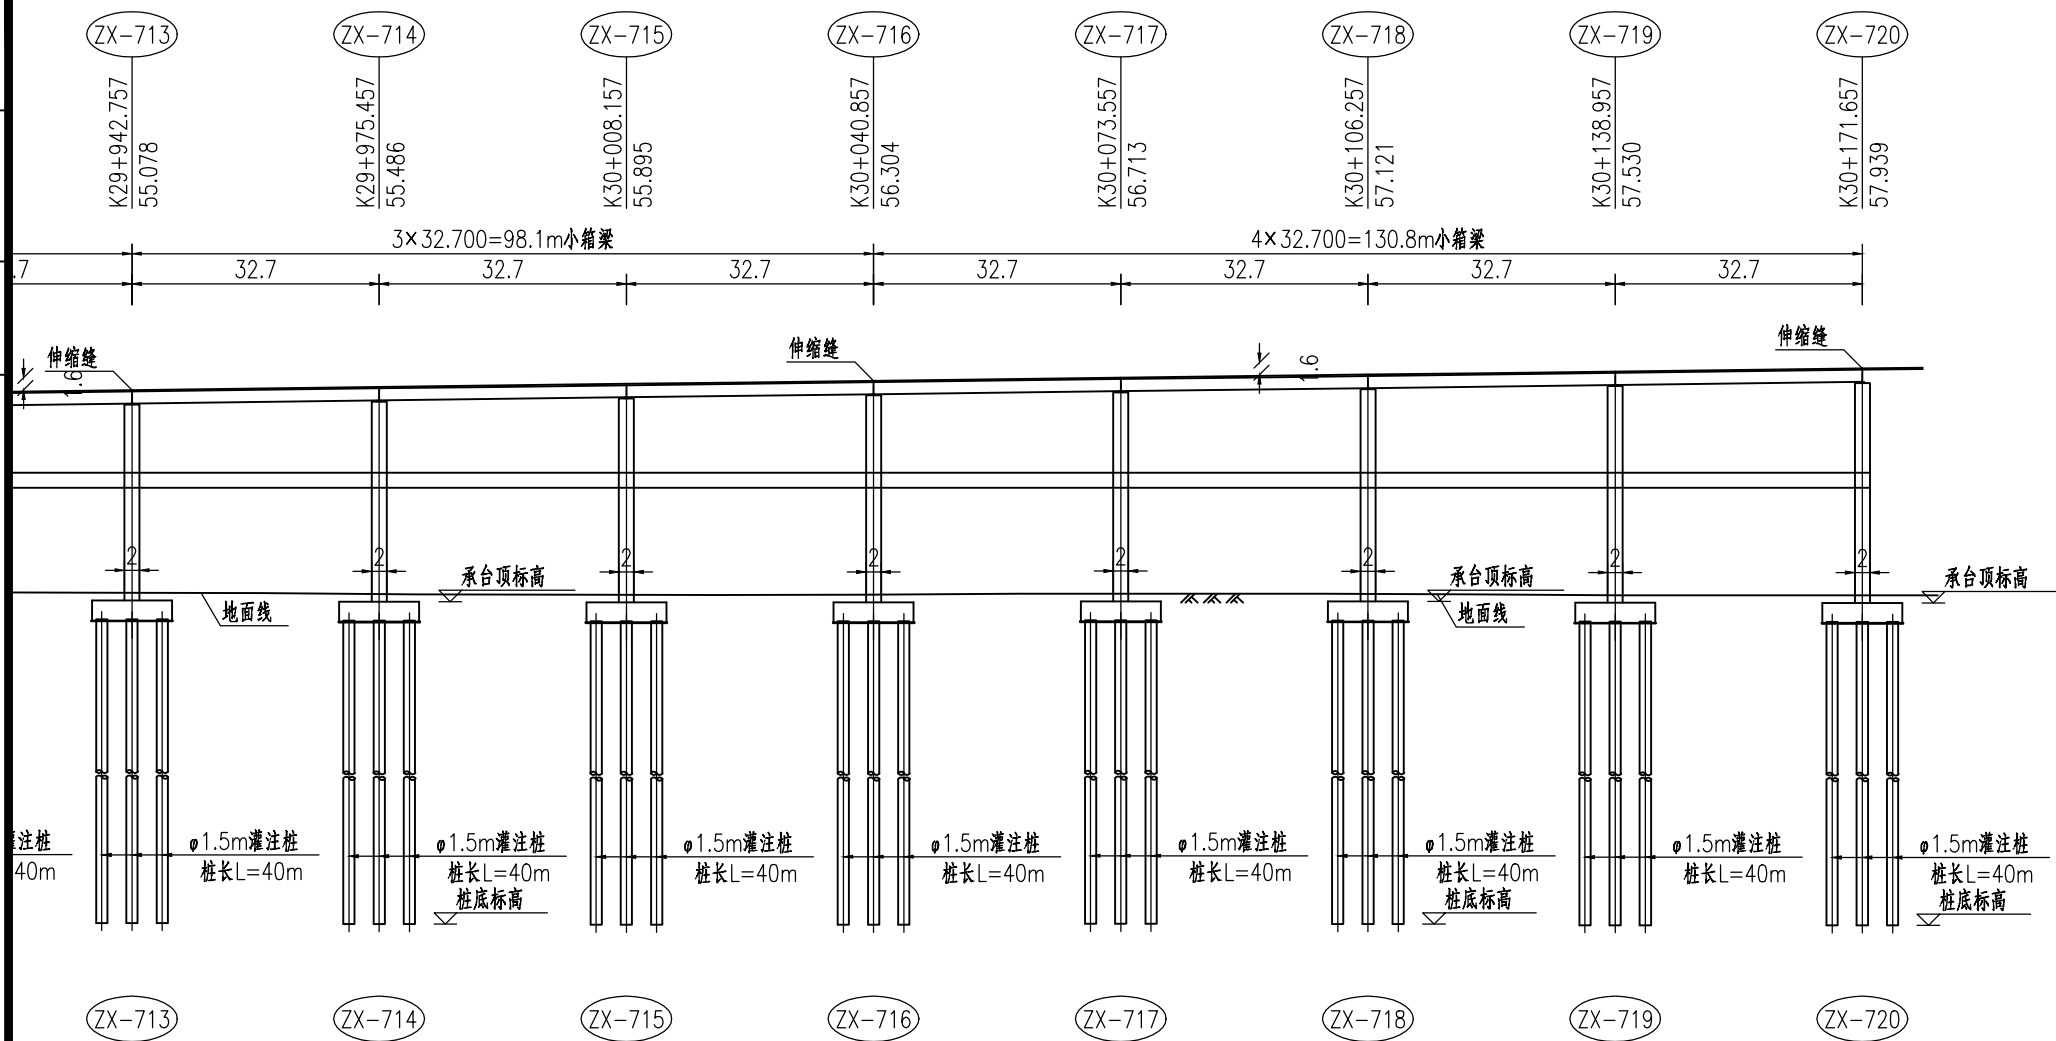

ZX-713	ZX-714	ZX-715	ZX-716	ZX-717	ZX-718	ZX-719	ZX-720
K29+942.757	K29+975.457	K30+008.157	K30+040.857	K30+073.557	K30+106.257	K30+138.957	K30+171.657
32.7+32.7+32.7=98.1m小箱梁				32.7+32.7+32.7+32.7=130.8m小箱梁			
55.078	55.486	55.895	56.304	56.713	57.121	57.530	57.939
28.254	28.092	28.011	28.015	28.145	28.108	27.959	27.922
27.254	27.092	27.011	27.015	27.145	27.108	26.959	26.922
φ1.5m灌注桩	φ1.5m灌注桩	φ1.5m灌注桩	φ1.5m灌注桩	φ1.5m灌注桩	φ1.5m灌注桩	φ1.5m灌注桩	φ1.5m灌注桩
24.604	24.442	24.361	24.365	24.495	24.458	24.309	24.272
40.000	40.000	40.000	40.000	40.000	40.000	40.000	40.000
-15.396	-15.558	-15.639	-15.635	-15.505	-15.542	-15.691	-15.728

2015J090

工程编号

