


校

冬
会

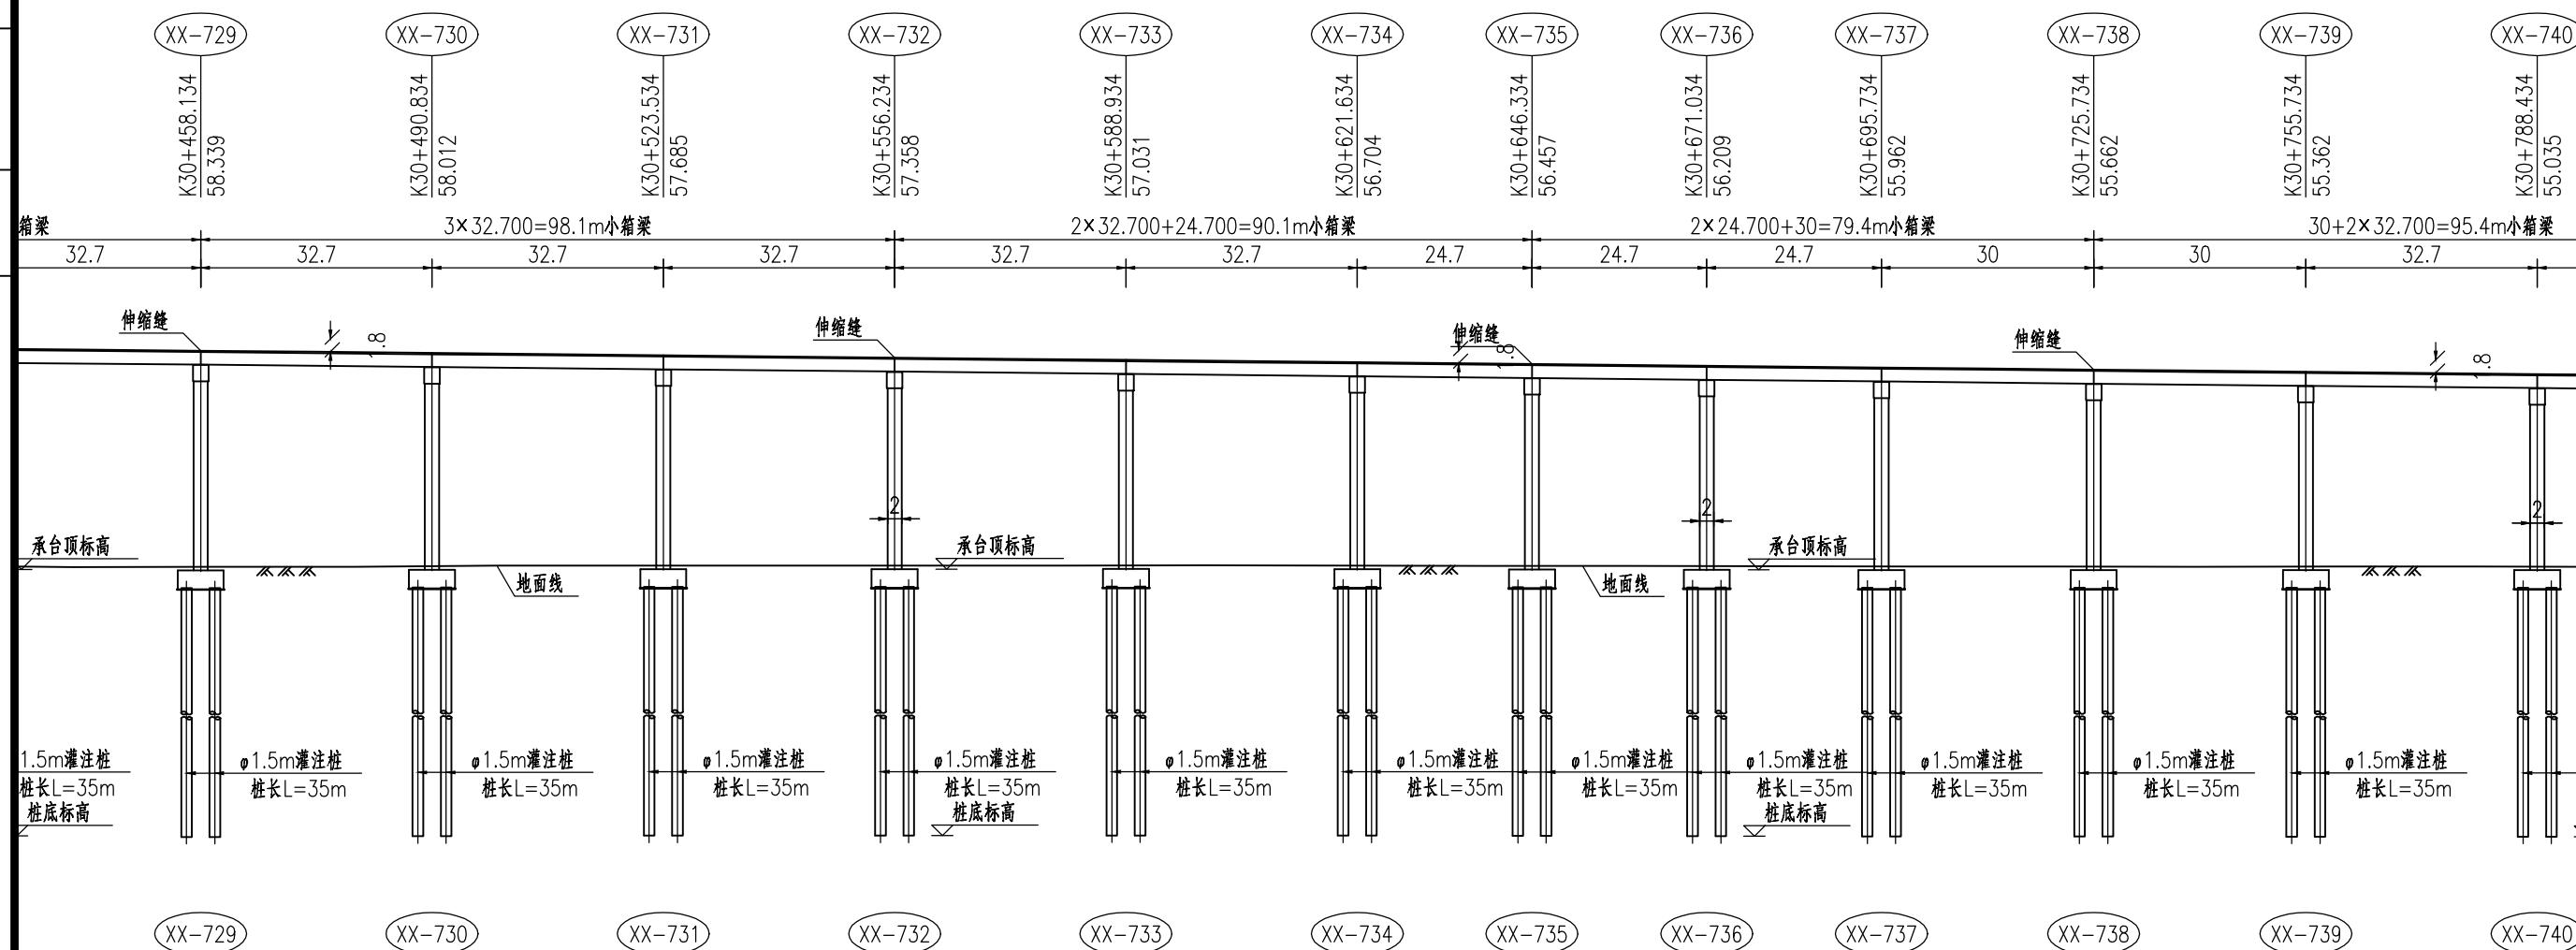

	XX-729	XX-730	XX-731	XX-732	XX-733	XX-734	XX-735	XX-736	XX-737	XX-738	XX-739	XX-740
34	K30+458.134	K30+490.834	K30+523.534	K30+556.234	K30+588.934	K30+621.634	K30+646.334	K30+671.034	K30+695.734	K30+725.734	K30+755.734	K30+788.4
	32.7+32.7+32.7=98.1m小箱梁			32.7+32.7+24.7=90.1m小箱梁			24.7+24.7+30=79.4m小箱梁			30+32.7+32.7=95.4m小箱梁		
	58.339	58.012	57.685	57.358	57.031	56.704	56.457	56.209	55.962	55.662	55.362	55.035
	27.783	27.889	27.976	27.977	27.986	27.975	27.934	27.887	27.834	27.830	27.826	27.816
	27.283	27.389	27.476	27.477	27.486	27.475	27.434	27.387	27.334	27.330	27.326	27.316
桩	φ1.5m灌注桩	φ1.5m灌注桩	φ1.5m灌注桩	φ1.5m灌注桩	φ1.5m灌注桩	φ1.5m灌注桩	φ1.5m灌注桩	φ1.5m灌注桩	φ1.5m灌注桩	φ1.5m灌注桩	φ1.5m灌注桩	φ1.5m灌注桩
	24.633	24.739	24.826	24.827	24.836	24.825	24.784	24.737	24.684	24.680	24.676	24.666
	35.000	35.000	35.000	35.000	35.000	35.000	35.000	35.000	35.000	35.000	35.000	35.000
	-10.367	-10.261	-10.174	-10.173	-10.164	-10.175	-10.216	-10.263	-10.316	-10.320	-10.324	-10.334

2015J090

工程编号

