


校

会

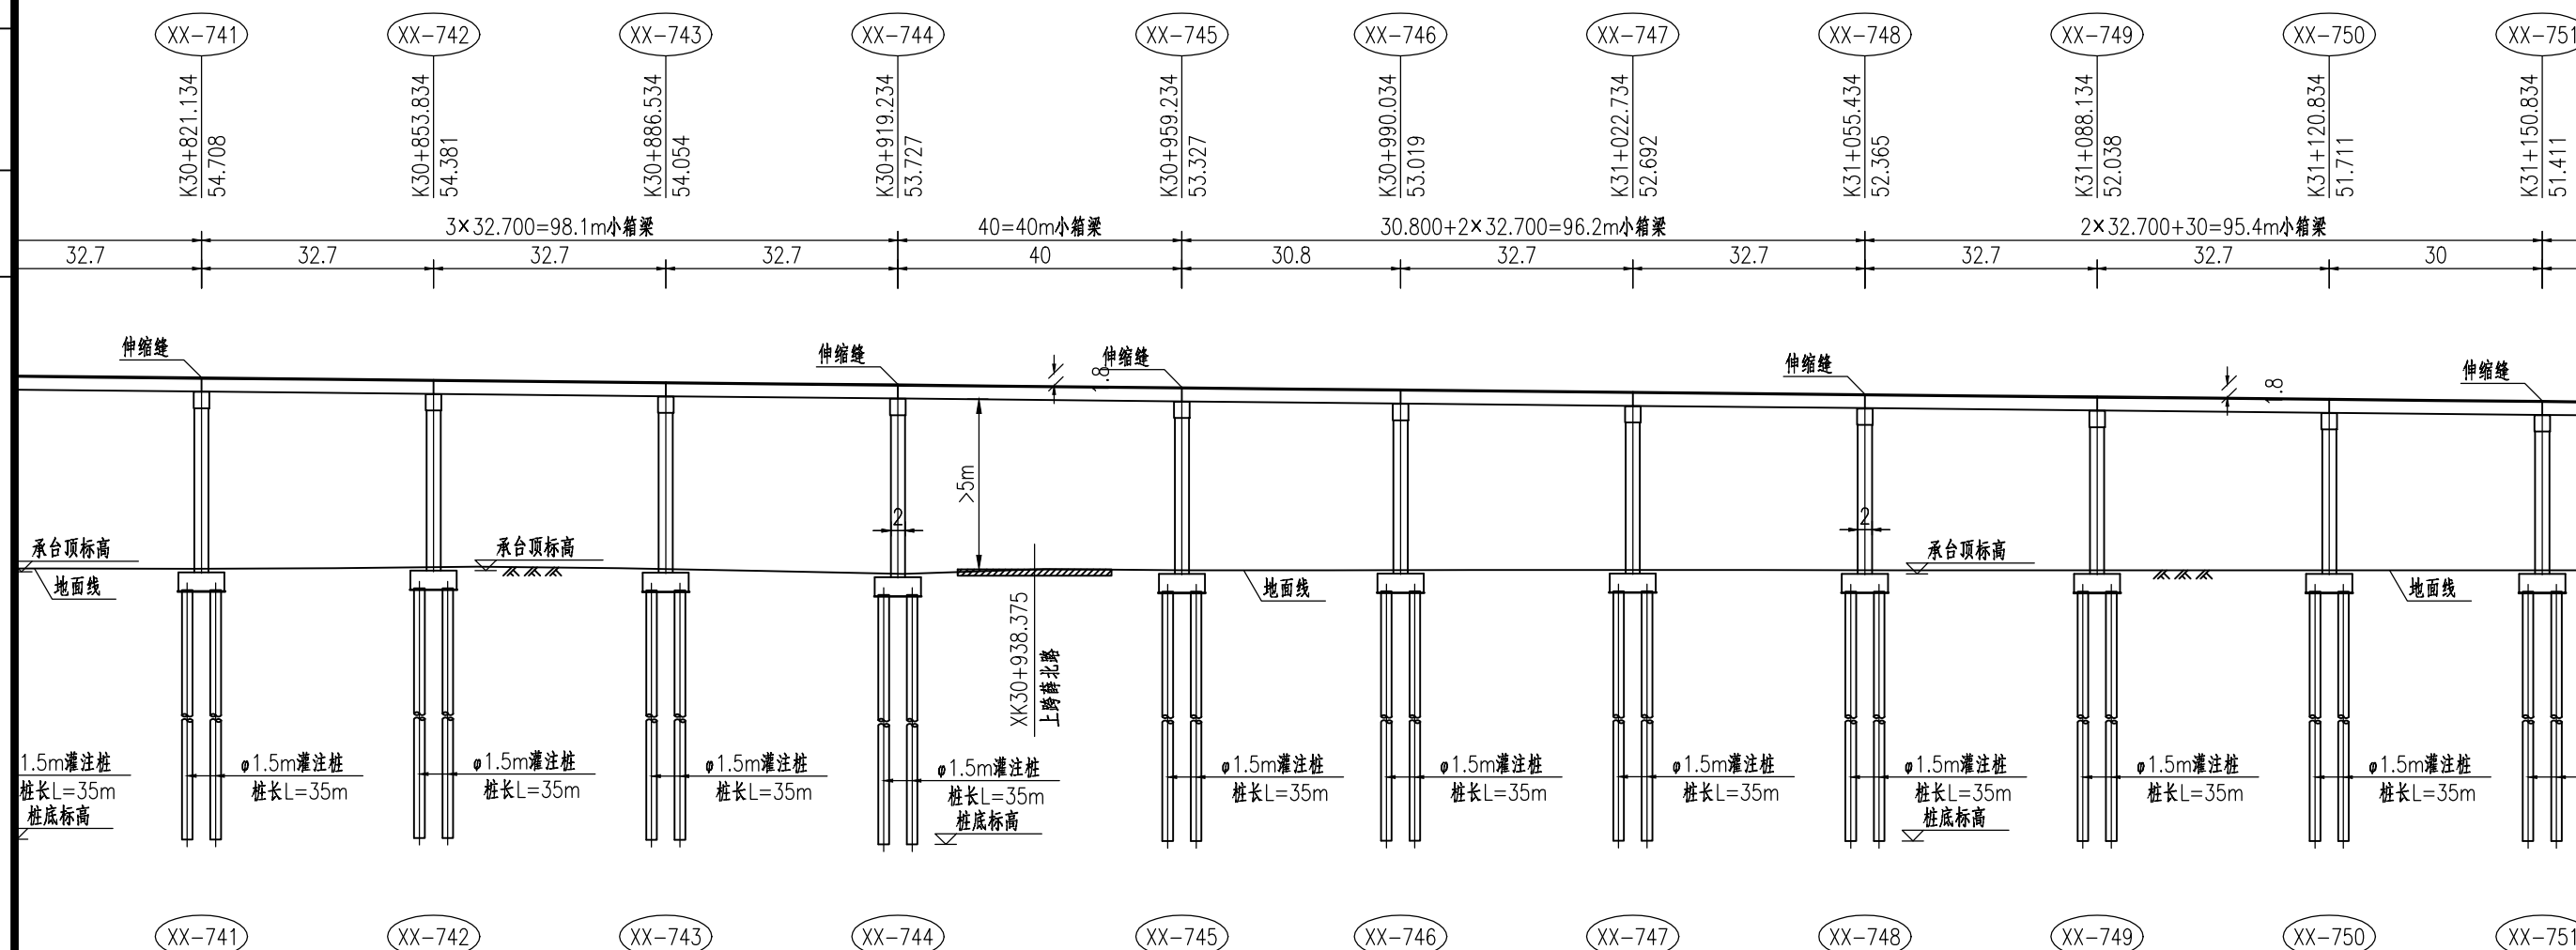

	XX-741	XX-742	XX-743	XX-744	XX-745	XX-746	XX-747	XX-748	XX-749	XX-750	XX-751
4	K30+821.134	K30+853.834	K30+886.534	K30+919.234	K30+959.234	K30+990.034	K31+022.734	K31+055.434	K31+088.134	K31+120.834	K31+150.8
	32.7+32.7+32.7=98.1m小箱梁			40m小箱梁		30.8+32.7+32.7=96.2m小箱梁			32.7+32.7+30=95.4m小箱梁		
	54.708	54.381	54.054	53.727	53.327	53.019	52.692	52.365	52.038	51.711	51.411
	27.753	27.990	27.707	27.071	27.555	27.576	27.598	27.557	27.550	27.550	27.550
	27.253	27.490	27.207	26.571	27.055	27.076	27.098	27.057	27.050	27.050	27.050
	φ1.5m灌注桩	φ1.5m灌注桩	φ1.5m灌注桩	φ1.5m灌注桩	φ1.5m灌注桩	φ1.5m灌注桩	φ1.5m灌注桩	φ1.5m灌注桩	φ1.5m灌注桩	φ1.5m灌注桩	φ1.5m灌注桩
	24.603	24.840	24.557	23.921	24.405	24.426	24.448	24.407	24.400	24.400	24.400
	35.000	35.000	35.000	35.000	35.000	35.000	35.000	35.000	35.000	35.000	35.000
	-10.397	-10.160	-10.443	-11.079	-10.595	-10.574	-10.552	-10.593	-10.600	-10.600	-10.600

2015J090

工程编号



1 234582 061213