


校

图

绘

图

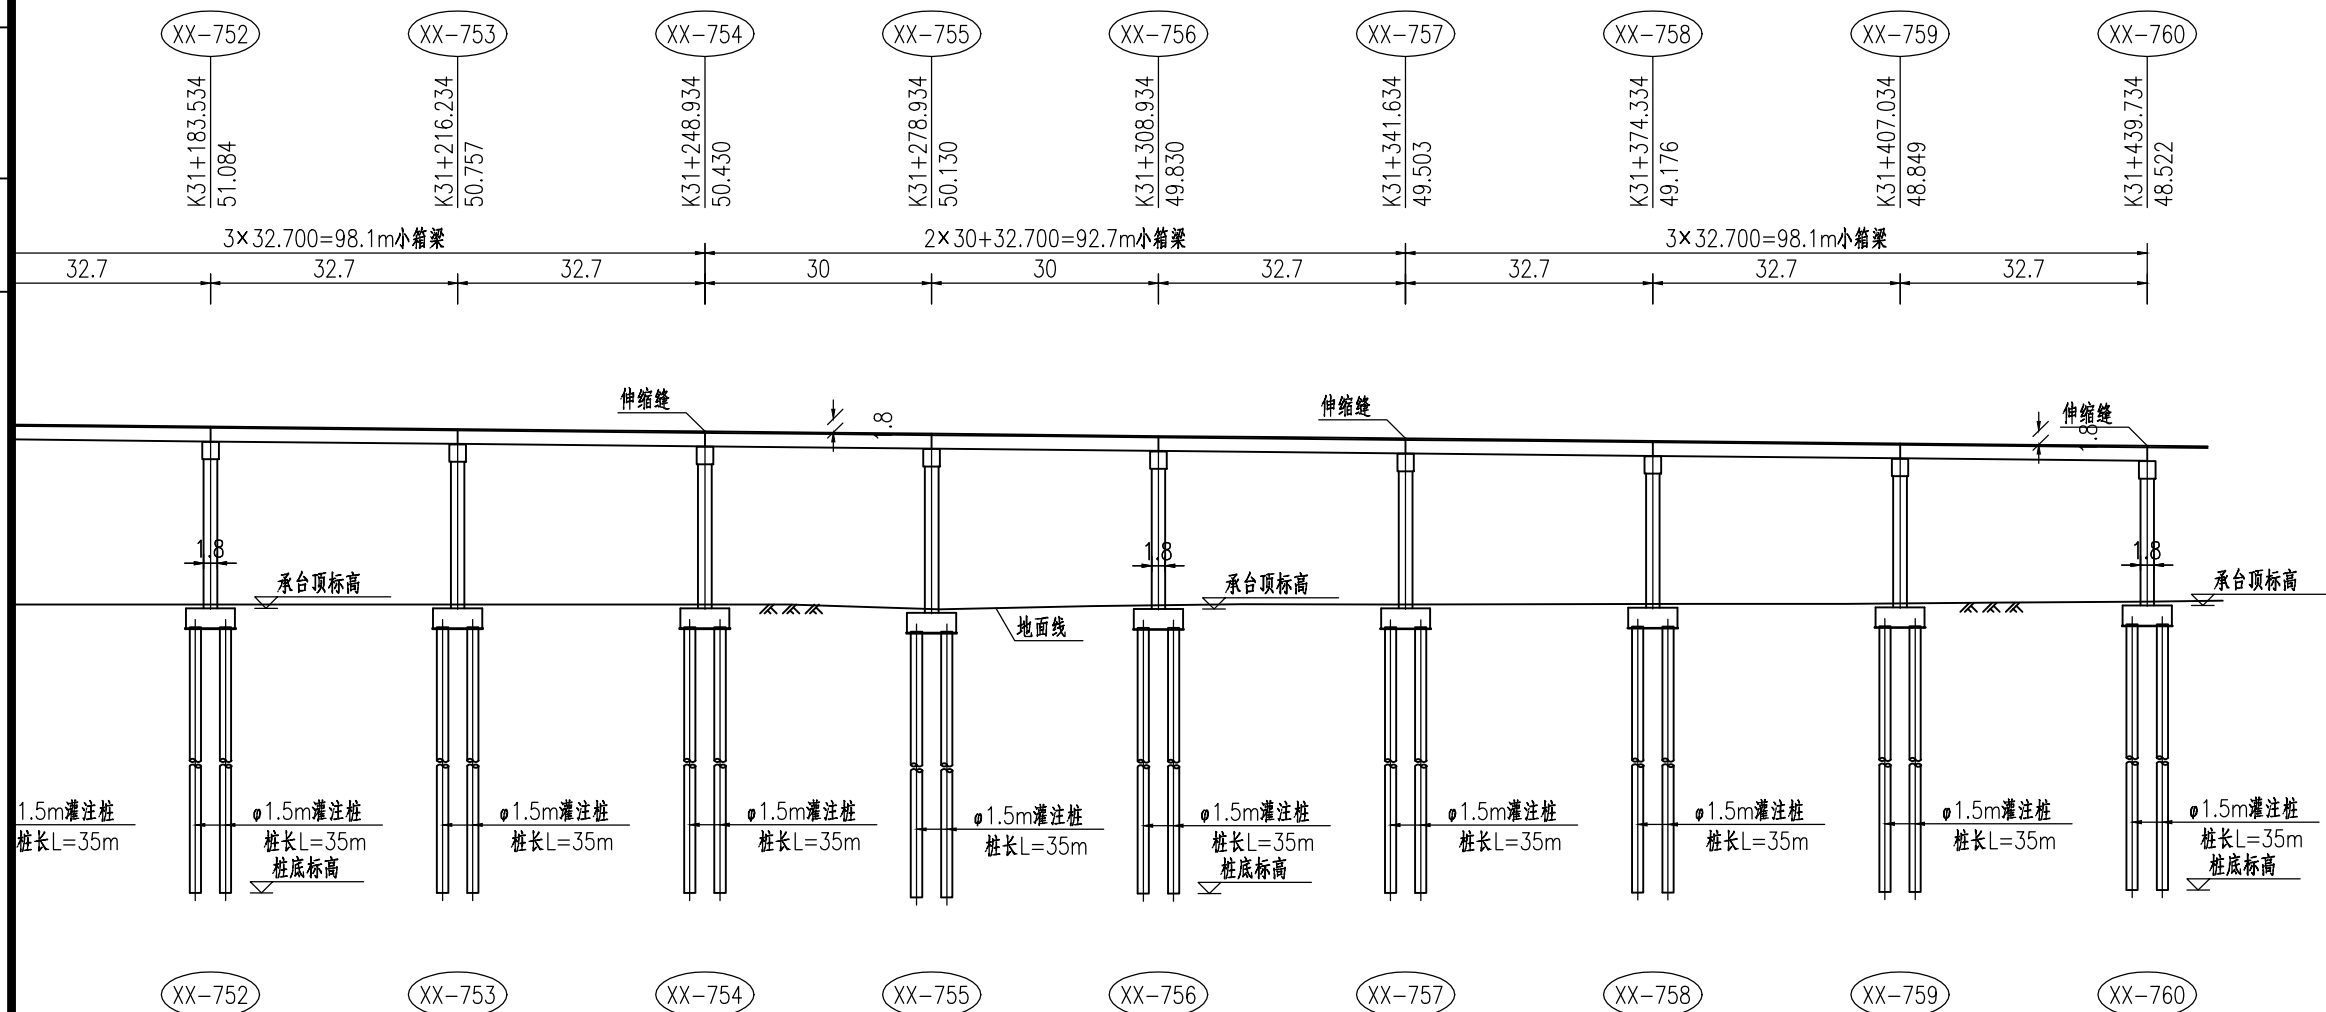

	XX-752	XX-753	XX-754	XX-755	XX-756	XX-757	XX-758	XX-759	XX-760
64	K31+183.534	K31+216.234	K31+248.934	K31+278.934	K31+308.934	K31+341.634	K31+374.334	K31+407.034	K31+439.734
	32.7+32.7+32.7=98.1m小箱梁			30+30+32.7=92.7m小箱梁		32.7+32.7+32.7=98.1m小箱梁			
	51.084	50.757	50.430	50.130	49.830	49.503	49.176	48.849	48.522
	27.547	27.548	27.555	26.958	27.451	27.532	27.604	27.684	27.916
	27.047	27.048	27.055	26.458	26.951	27.032	27.104	27.184	27.416
注	φ1.5m灌注桩	φ1.5m灌注桩	φ1.5m灌注桩	φ1.5m灌注桩	φ1.5m灌注桩	φ1.5m灌注桩	φ1.5m灌注桩	φ1.5m灌注桩	φ1.5m灌注桩
	24.397	24.398	24.405	23.808	24.301	24.382	24.454	24.534	24.766
	35.000	35.000	35.000	35.000	35.000	35.000	35.000	35.000	35.000
	-10.603	-10.602	-10.595	-11.192	-10.699	-10.618	-10.546	-10.466	-10.234

2015J090

工程编号

