


立面 1:1000

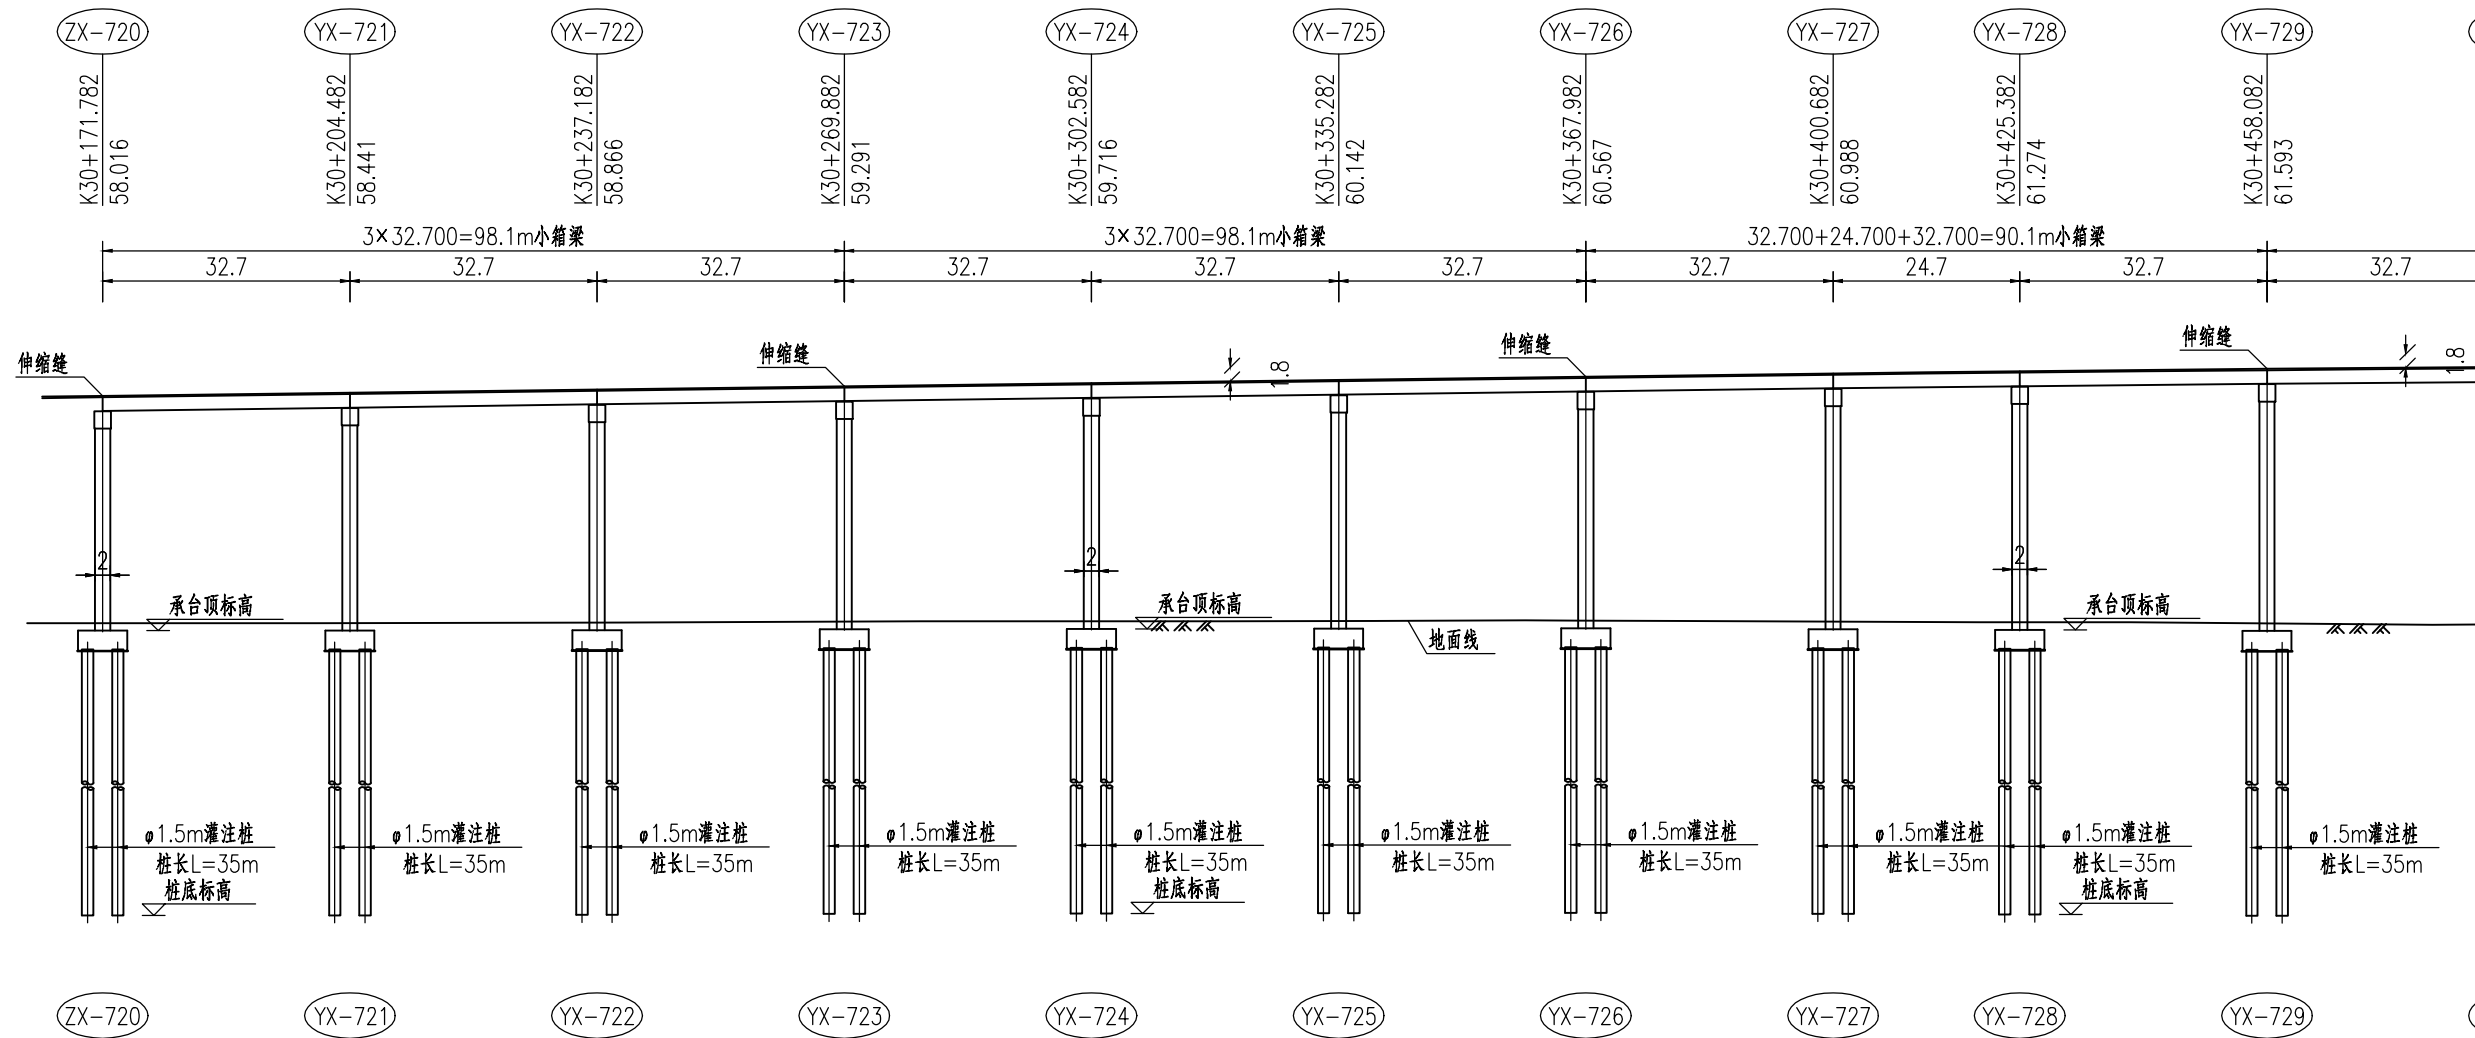

墩(台)号	ZX-720	YX-721	YX-722	YX-723	YX-724	YX-725	YX-726	YX-727	YX-728	YX-729	
里程桩号(m)	K30+171.782	K30+204.482	K30+237.182	K30+269.882	K30+302.582	K30+335.282	K30+367.982	K30+400.682	K30+425.382	K30+458.082	K30+490.782
上部结构	32.7+32.7+32.7=98.1m小箱梁			32.7+32.7+32.7=98.1m小箱梁			32.7+24.7+32.7=90.1m小箱梁				
道路设计线标高(m)	58.016	58.441	58.866	59.291	59.716	60.142	60.567	60.988	61.274	61.593	
地面标高(m)	27.964	27.960	28.029	28.159	28.207	28.250	28.287	28.153	28.079	27.928	
承台顶标高(m)	26.964	26.960	27.029	27.159	27.207	27.250	27.287	27.153	27.079	26.928	
桩基类型(m)	φ1.5m灌注桩	φ1.5m灌注桩	φ1.5m灌注桩	φ1.5m灌注桩	φ1.5m灌注桩	φ1.5m灌注桩	φ1.5m灌注桩	φ1.5m灌注桩	φ1.5m灌注桩	φ1.5m灌注桩	φ1.5m灌注桩
桩顶标高(m)	24.314	24.310	24.379	24.509	24.557	24.600	24.637	24.503	24.429	24.278	
桩长(m)	35.000	35.000	35.000	35.000	35.000	35.000	35.000	35.000	35.000	35.000	
桩底标高(m)	-10.686	-10.690	-10.621	-10.491	-10.443	-10.400	-10.363	-10.497	-10.571	-10.722	

2015J090

工程编号



北京市市政工程设计研究总院有限公司

北京新机场高速公路(南五环-北京新机场)工程  
第6标段(K27+143.357~K31+439.734)

K27+143.357~K31+439.734 高架桥  
桥型立面布置图

设计

王 夏

复核

汪 岩

审核

图号

B6S4-1-1-3-4-14

日期

2016.10

