


立面 1:1000

校

例
会

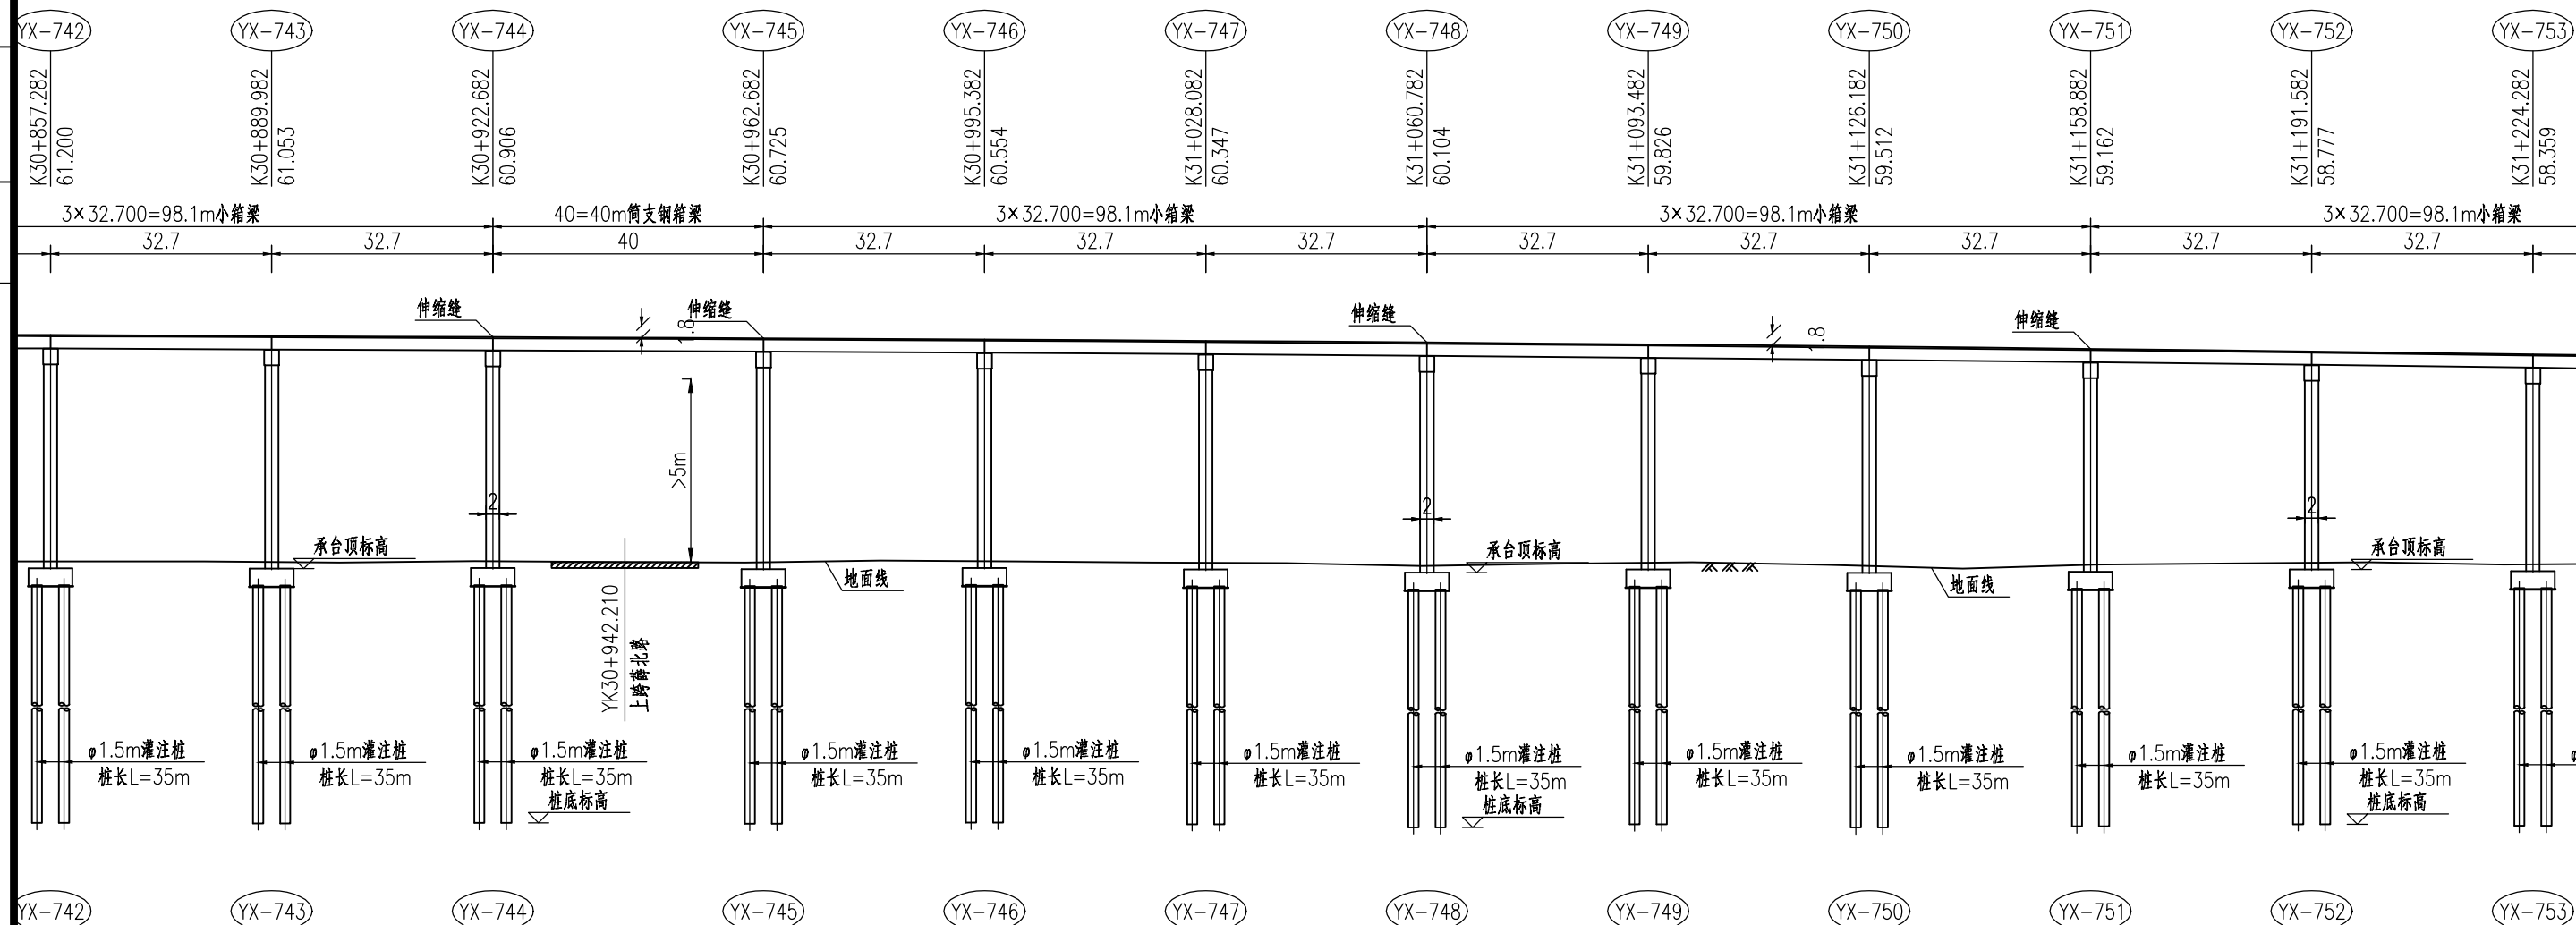

| | | | | | | | | | | | |
|-------------------------|-------------|-------------|-------------|-------------------------|-------------|-------------|-------------------------|-------------|-------------|-------------------------|-------------|
| YX-742 | YX-743 | YX-744 | YX-745 | YX-746 | YX-747 | YX-748 | YX-749 | YX-750 | YX-751 | YX-752 | YX-753 |
| 0+857.282 | K30+889.982 | K30+922.682 | K30+962.682 | K30+995.382 | K31+028.082 | K31+060.782 | K31+093.482 | K31+126.182 | K31+158.882 | K31+191.582 | K31+224.282 |
| 32.7+32.7+32.7=98.1m小箱梁 | | 40m简支钢箱梁 | | 32.7+32.7+32.7=98.1m小箱梁 | | | 32.7+32.7+32.7=98.1m小箱梁 | | | 32.7+32.7+32.7=98.1m小箱梁 | |
| 61.200 | 61.053 | 60.906 | 60.725 | 60.554 | 60.347 | 60.104 | 59.826 | 59.512 | 59.162 | 58.777 | 58.359 |
| 27.737 | 27.657 | 27.739 | 27.597 | 27.765 | 27.536 | 27.065 | 27.527 | 27.060 | 27.226 | 27.534 | 27.308 |
| 26.737 | 26.657 | 26.739 | 26.597 | 26.765 | 26.536 | 26.065 | 26.527 | 26.060 | 26.226 | 26.534 | 26.308 |
| 1.5m灌注桩 | φ1.5m灌注桩 | φ1.5m灌注桩 | φ1.5m灌注桩 | φ1.5m灌注桩 | φ1.5m灌注桩 | φ1.5m灌注桩 | φ1.5m灌注桩 | φ1.5m灌注桩 | φ1.5m灌注桩 | φ1.5m灌注桩 | φ1.5m灌注桩 |
| 24.087 | 24.007 | 24.089 | 23.947 | 24.115 | 23.886 | 23.415 | 23.877 | 23.410 | 23.576 | 23.884 | 23.658 |
| 35.000 | 35.000 | 35.000 | 35.000 | 35.000 | 35.000 | 35.000 | 35.000 | 35.000 | 35.000 | 35.000 | 35.000 |
| -10.913 | -10.993 | -10.911 | -11.053 | -10.885 | -11.114 | -11.585 | -11.123 | -11.590 | -11.424 | -11.116 | -11.342 |

2015J090

工程编号

