


立面 1:1000

校

冬  
会

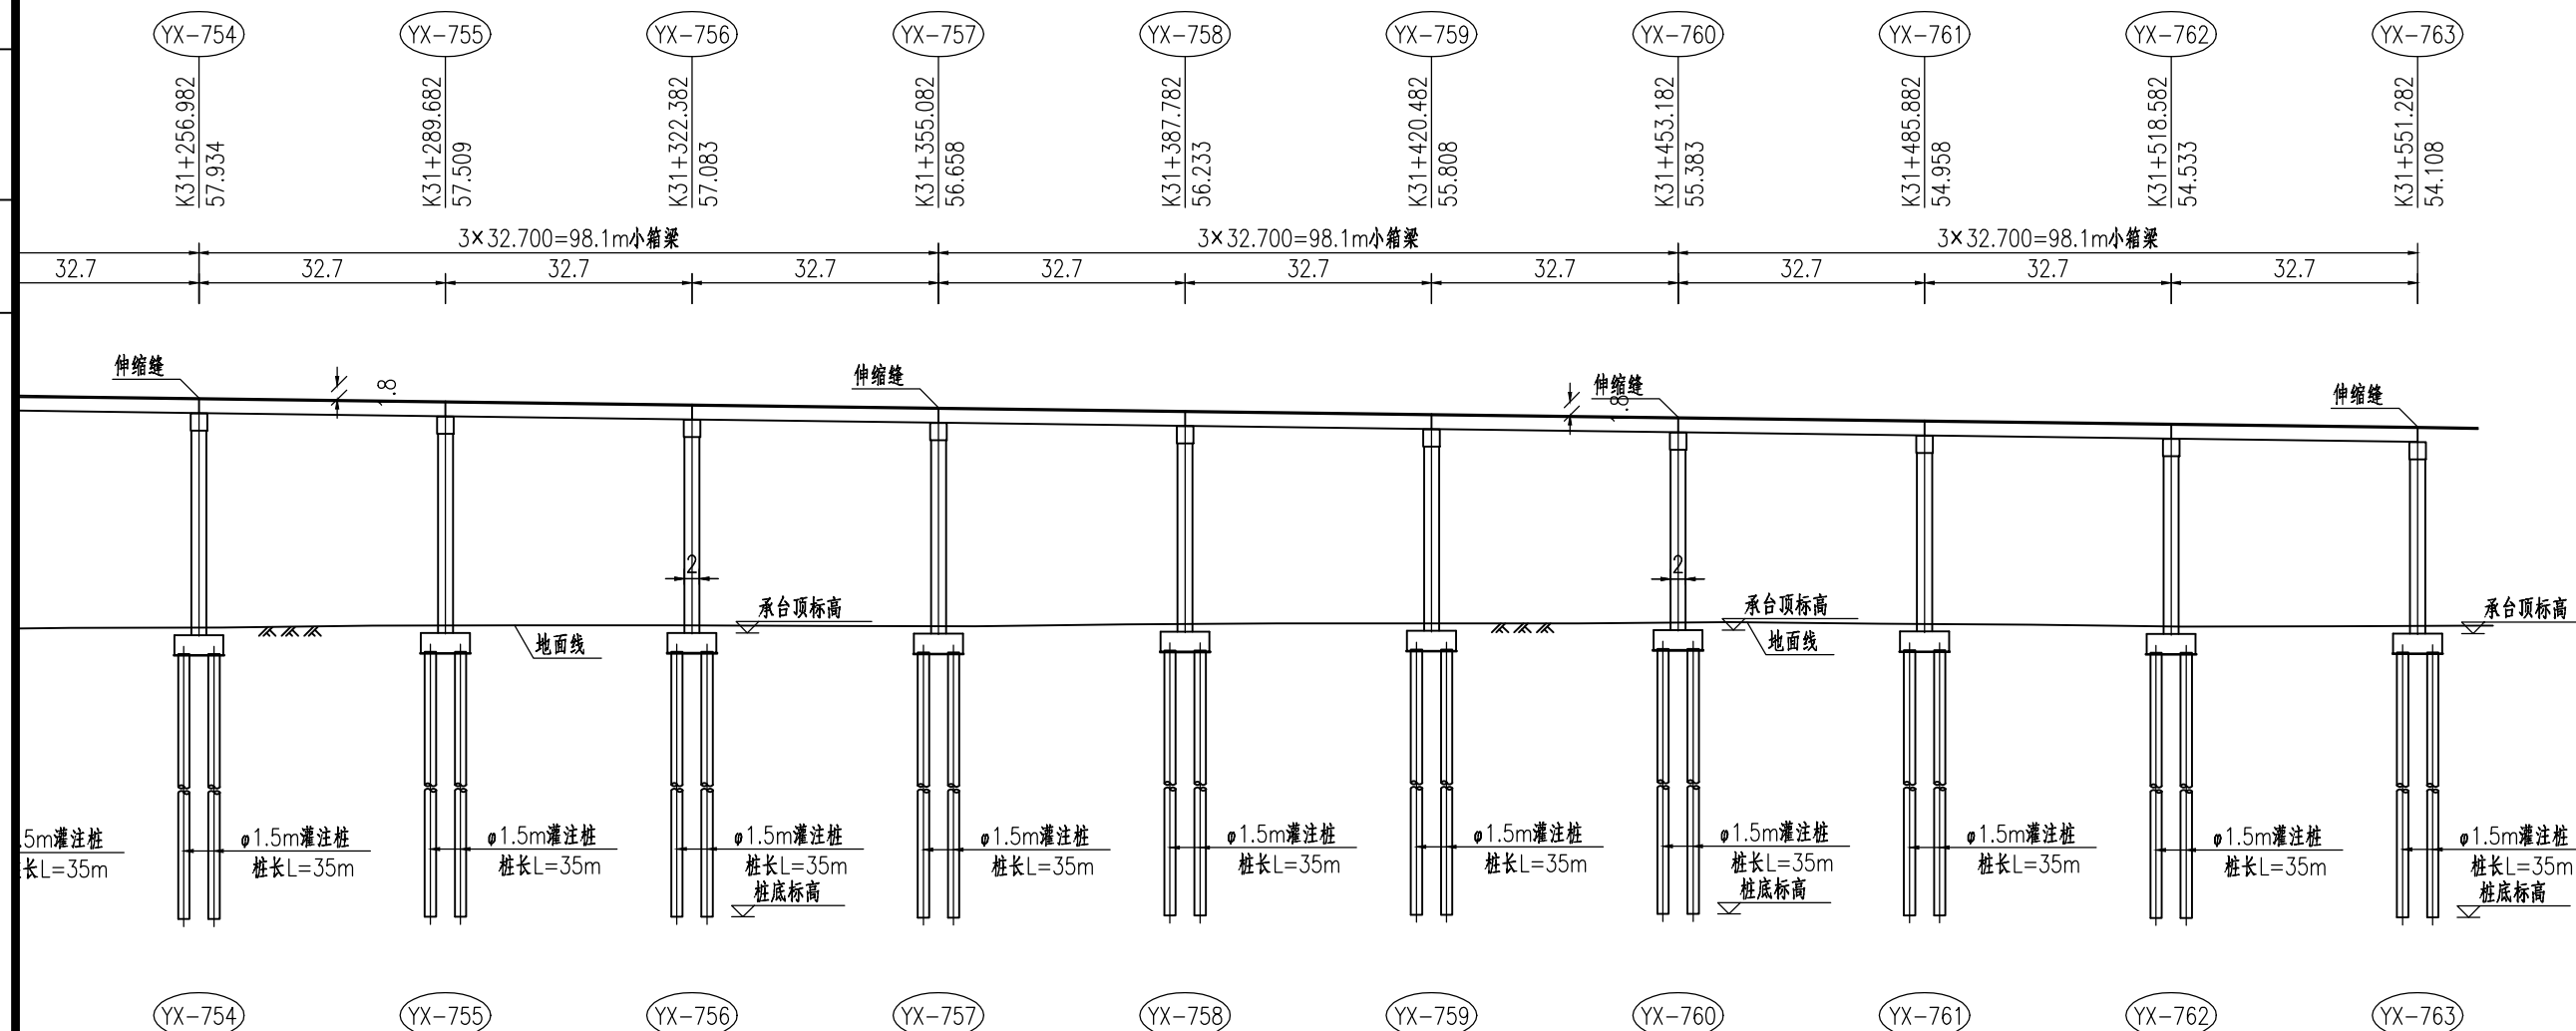

	YX-754	YX-755	YX-756	YX-757	YX-758	YX-759	YX-760	YX-761	YX-762	YX-763
	K31+256.982	K31+289.682	K31+322.382	K31+355.082	K31+387.782	K31+420.482	K31+453.182	K31+485.882	K31+518.582	K31+551.282
	32.7+32.7+32.7=98.1m小箱梁			32.7+32.7+32.7=98.1m小箱梁			32.7+32.7+32.7=98.1m小箱梁			
	57.934	57.509	57.083	56.658	56.233	55.808	55.383	54.958	54.533	54.108
	27.492	27.766	27.778	27.677	27.950	28.046	28.156	27.963	27.629	27.704
	26.492	26.766	26.778	26.677	26.950	27.046	27.156	26.963	26.629	26.704
	φ1.5m灌注桩	φ1.5m灌注桩	φ1.5m灌注桩	φ1.5m灌注桩	φ1.5m灌注桩	φ1.5m灌注桩	φ1.5m灌注桩	φ1.5m灌注桩	φ1.5m灌注桩	φ1.5m灌注桩
	23.842	24.116	24.128	24.027	24.300	24.396	24.506	24.313	23.979	24.054
	35.000	35.000	35.000	35.000	35.000	35.000	35.000	35.000	35.000	35.000
	-11.158	-10.884	-10.872	-10.973	-10.700	-10.604	-10.494	-10.687	-11.021	-10.946

2015J090

工程编号

